

London Borough of Islington**Traffic Management Order****2022/120**

The Islington (Charged-For Parking Places) (Amendment No. 3) Order 2022

Made on ... 21 July 2022

Coming into force on ... 22 July 2022

The Council of the London Borough of Islington, after consulting with the Commissioner of Police of the Metropolis, in exercise of the powers conferred by Sections 9, 10 and 124 of and Part IV of Schedule 9 to the Road Traffic Regulation Act 1984(a) as amended by section 8 of and Part 1 of Schedule 5 to the Local Government Act 1985(b), and of all other powers thereunto enabling hereby make the following Order:-

Citation and commencement

1. This Order may be cited as The Islington (Charged-For Parking Places) (Amendment No. 3) Order 2022 and shall come into force on the 22nd of July 2022.

Interpretation

2. (1) In this Order:

“Council” means the Council of the London Borough of Islington;

“map schedule legend” means the map schedule legend attached to the Order of 2022 which, when used in conjunction with a map tile, identifies the specific type of parking place designated by Order of 2022 and, where specified, certain of its governing provisions;

“map tile” means an individual map with a specific tile reference, being part of the map based schedule attached to this Order;

“map based schedule” means a map tile attached to this Order and listed in Schedule 1 to this Order which depicts the parking places designated by the Order of 2022 and, in conjunction with either the map schedule legend or a map tile label, or both, identifies the type of each particular parking place and, where specified, certain of its governing provisions:

Provided that the Council does not accept responsibility for any inaccuracies contained in the Ordnance Survey data relied upon to create the map based schedule and where a parking place is depicted in the map based schedule, that parking place will continue to apply irrespective of any subsequent changes that have been made to the underlying Ordnance Survey data;

(a) 1984 c.27; (b) 1985 c.51

“the Order of 2022” means The Islington (Charged-For Parking Places) (Consolidation) Order 2022(c) , as amended; and

- (2) Any reference in this Order to any enactment shall be construed as a reference to that enactment as amended, applied, consolidated, re-enacted by or as having effect by virtue of any subsequent enactment;
- (3) Unless the context otherwise requires, any expression used in this Order which is also used in the Order of 2022 shall have the same meaning as in that Order.

Substitution of map tiles and amendments of the Order of 2022

3. Whilst this Order continues in force and without prejudice to the validity of anything done or to any liability incurred in respect of any act or omission before the coming into operation of this Order, the Order of 2022 shall have effect as though:

(1) in respect of any map tile attached to that Order and specified in column 1 of Schedule 1 to this Order, there were substituted by the map tile attached to this Order in Schedule 2 and specified in relation thereto in column 2 of Schedule 1 to this Order.

(2) In Article 3(1) of that Order, in the definition of the expression “map-based schedule” for the words “the map attached to this Order” there were substituted the words “the collection of map tiles attached to and to be read in conjunction with this Order”;

(3) there were added to Article 3(1) to that Order, the following expressions and meanings assigned to those expressions:

“map tile” means an individual map with a specific tile reference, being part of the map based schedule attached to this Order;

"tile label", where shown in the map-based schedule in relation to a parking place, means a label which indicates the type of parking place, and if appropriate, other applying conditions;

Designation of Parking Places and application of the Order of 2022 thereto

4. (1) Each area on a highway identified in the map-based schedules as a parking place and by way of the map schedule legend as an area signed or marked out, or both, for the use therein of specified classes of vehicles following the conditions specified in this Order in relation to that parking place, is a designated parking place.

(2) A parking place shall be bounded on one side of its length by the edge of the carriageway and be an area marked either by a traffic sign or by another method of indicating the extent of a parking place as specified in the Traffic Signs Regulations and General Directions 2016(d).

(c) LBI 2022/110; (d) SI 2016/362

(3) The provisions of the Order of 2022 (other than Articles 4 and 14) shall apply to each area designated as a parking place by this Order as if in those provisions any reference to a parking place included a reference to each area designated as a parking place by this Order.

Installation of parking places and placing of traffic signs, etc.

5. The Council shall:

- (a) place and maintain traffic signs indicating the limits of each parking place;
- (b) carry out such other work as is reasonably required for the purposes of the satisfactory operation of a parking place.

Dated this 21st day of July 2022


Tony Ralph
Director of Environment & Commercial Operations

SCHEDULE 1 - see Article 3(1)


Map tile attached to the Order of 2022 (1)	Map tile attached to this order (2)
Map Tile E2 Revision No. 0	Map Tile E2 Revision No. 1
Map Tile F2 Revision No. 0	Map Tile F2 Revision No. 1
Map Tile F3 Revision No. 0	Map Tile F3 Revision No. 1
Map Tile G2 Revision No. 0	Map Tile G2 Revision No. 1
Map Tile G3 Revision No. 0	Map Tile G3 Revision No. 1
Map Tile G5 Revision No. 0	Map Tile G5 Revision No. 1
Map Tile H2 Revision No. 0	Map Tile H2 Revision No. 1
Map Tile H5 Revision No. 0	Map Tile H5 Revision No. 1
Map Tile H7 Revision No. 0	Map Tile H7 Revision No. 1
Map Tile I5 Revision No. 0	Map Tile I5 Revision No. 1
Map Tile I7 Revision No. 0	Map Tile I7 Revision No. 1
Map Tile J8 Revision No. 0	Map Tile J8 Revision No. 1
Map Tile K1 Revision No. 0	Map Tile K1 Revision No. 1
Map Tile L1 Revision No. 0	Map Tile L1 Revision No. 1
Map Tile L4 Revision No. 0	Map Tile L4 Revision No. 1
Map Tile M3 Revision No. 0	Map Tile M3 Revision No. 1
Map Tile M4 Revision No. 0	Map Tile M4 Revision No. 1
Map Tile M6 Revision No. 0	Map Tile M6 Revision No. 1
Map Tile N6 Revision No. 0	Map Tile N6 Revision No. 1
Map Tile O2 Revision No. 0	Map Tile O2 Revision No. 1
Map Tile O4 Revision No. 0	Map Tile O4 Revision No. 1
Map Tile P4 Revision No. 0	Map Tile P4 Revision No. 1
Map Tile Q13 Revision No. 0	Map Tile Q13 Revision No. 1
Map Tile Q3 Revision No. 0	Map Tile Q3 Revision No. 1
Map Tile Q4 Revision No. 0	Map Tile Q4 Revision No. 1
Map Tile R13 Revision No. 0	Map Tile R13 Revision No. 1
Map Tile R14 Revision No. 0	Map Tile R14 Revision No. 1
Map Tile R15 Revision No. 0	Map Tile R15 Revision No. 1
Map Tile R3 Revision No. 0	Map Tile R3 Revision No. 1
Map Tile S13 Revision No. 0	Map Tile S13 Revision No. 1
Map Tile S14 Revision No. 0	Map Tile S14 Revision No. 1
Map Tile T12 Revision No. 1	Map Tile T12 Revision No. 2
Map Tile T16 Revision No. 0	Map Tile T16 Revision No. 1
Map Tile T9 Revision No. 0	Map Tile T9 Revision No. 1
Map Tile U12 Revision No. 1	Map Tile U12 Revision No. 2
Map Tile V16 Revision No. 0	Map Tile V16 Revision No. 1
Map Tile W16 Revision No. 0	Map Tile W16 Revision No. 1
Map Tile W5 Revision No. 0	Map Tile W5 Revision No. 1
Map Tile X5 Revision No. 0	Map Tile X5 Revision No. 1
Map Tile AC9 Revision No. 0	Map Tile AC9 Revision No. 1
Map Tile AH9 Revision No. 0	Map Tile AH9 Revision No. 1
Map Tile AI9 Revision No. 0	Map Tile AI9 Revision No. 1
Map Tile AJ15 Revision No. 0	Map Tile AJ15 Revision No. 1

Map Tile AJ9 Revision No. 0	Map Tile AJ9 Revision No. 1
Map Tile AK13 Revision No. 0	Map Tile AK13 Revision No. 1
Map Tile AK15 Revision No. 0	Map Tile AK15 Revision No. 1
Map Tile AM9 Revision No. 0	Map Tile AM9 Revision No. 1


SCHEDULE 2 – Substituted map tiles (See Article 3(1) and Schedule 1)

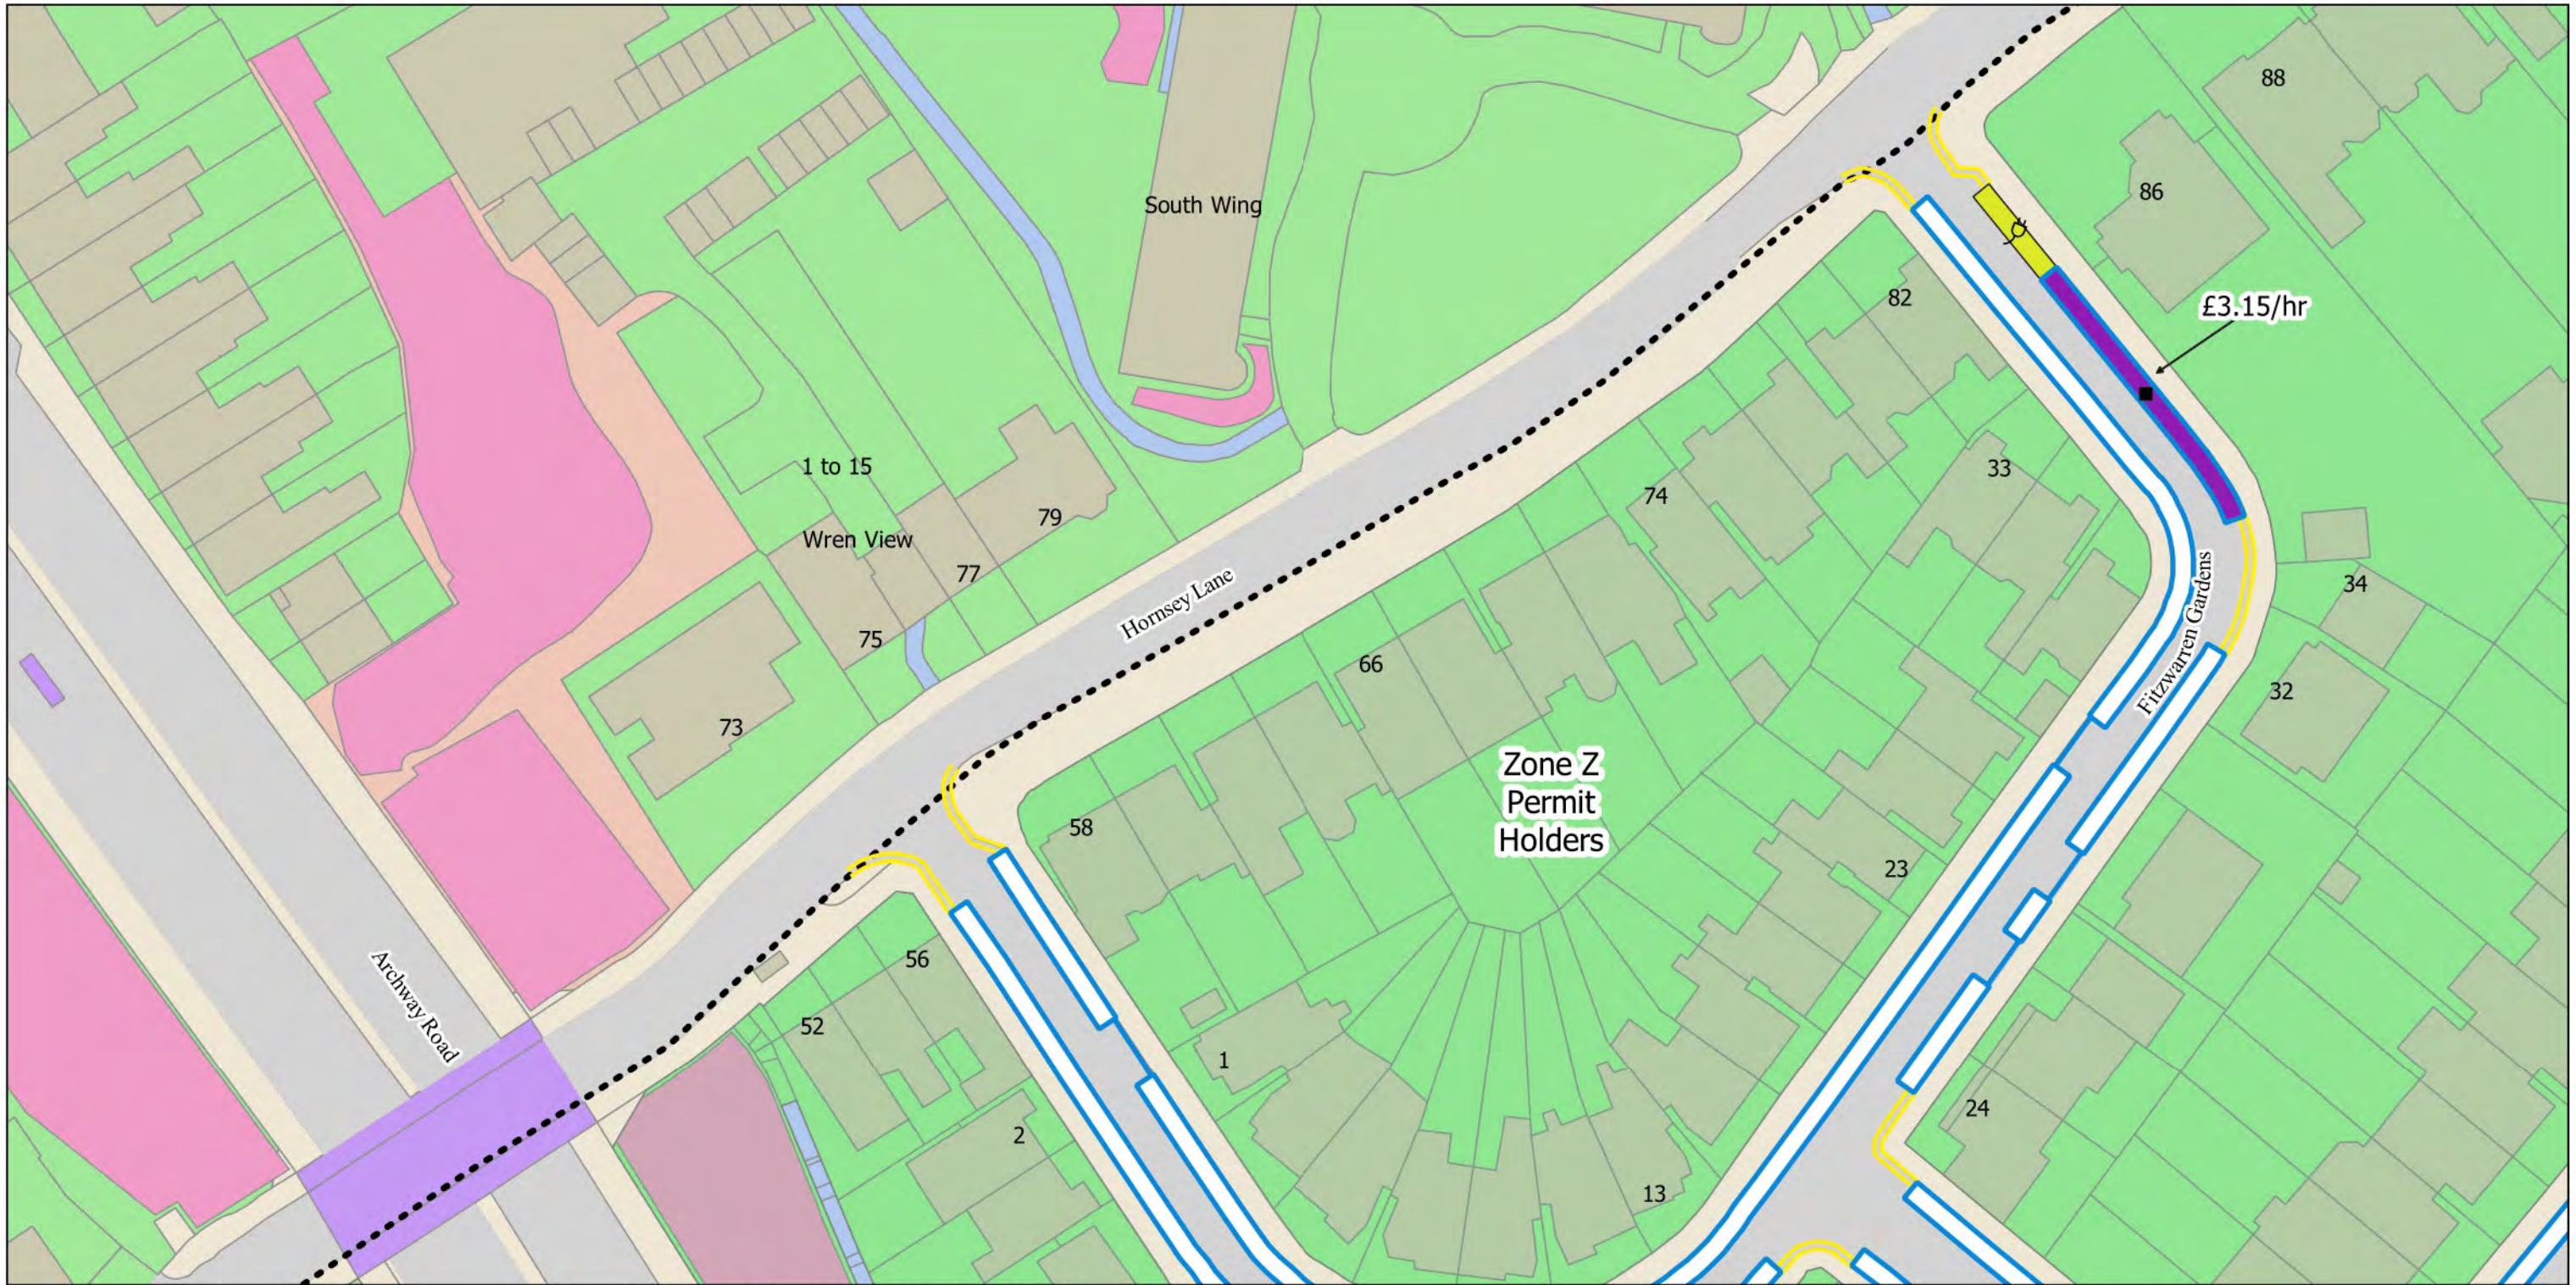

- No Waiting at any time
- No Waiting Mon-Fri 10am-2pm
- Resident Permit Mon-Fri 10am-2pm
- Electric Vehicle Charging Point Parking Place
- 2h Pay by Phone (1h NR) or Permit Holders Mon-Fri 10am-2pm
- Controlled Parking Zone Boundary

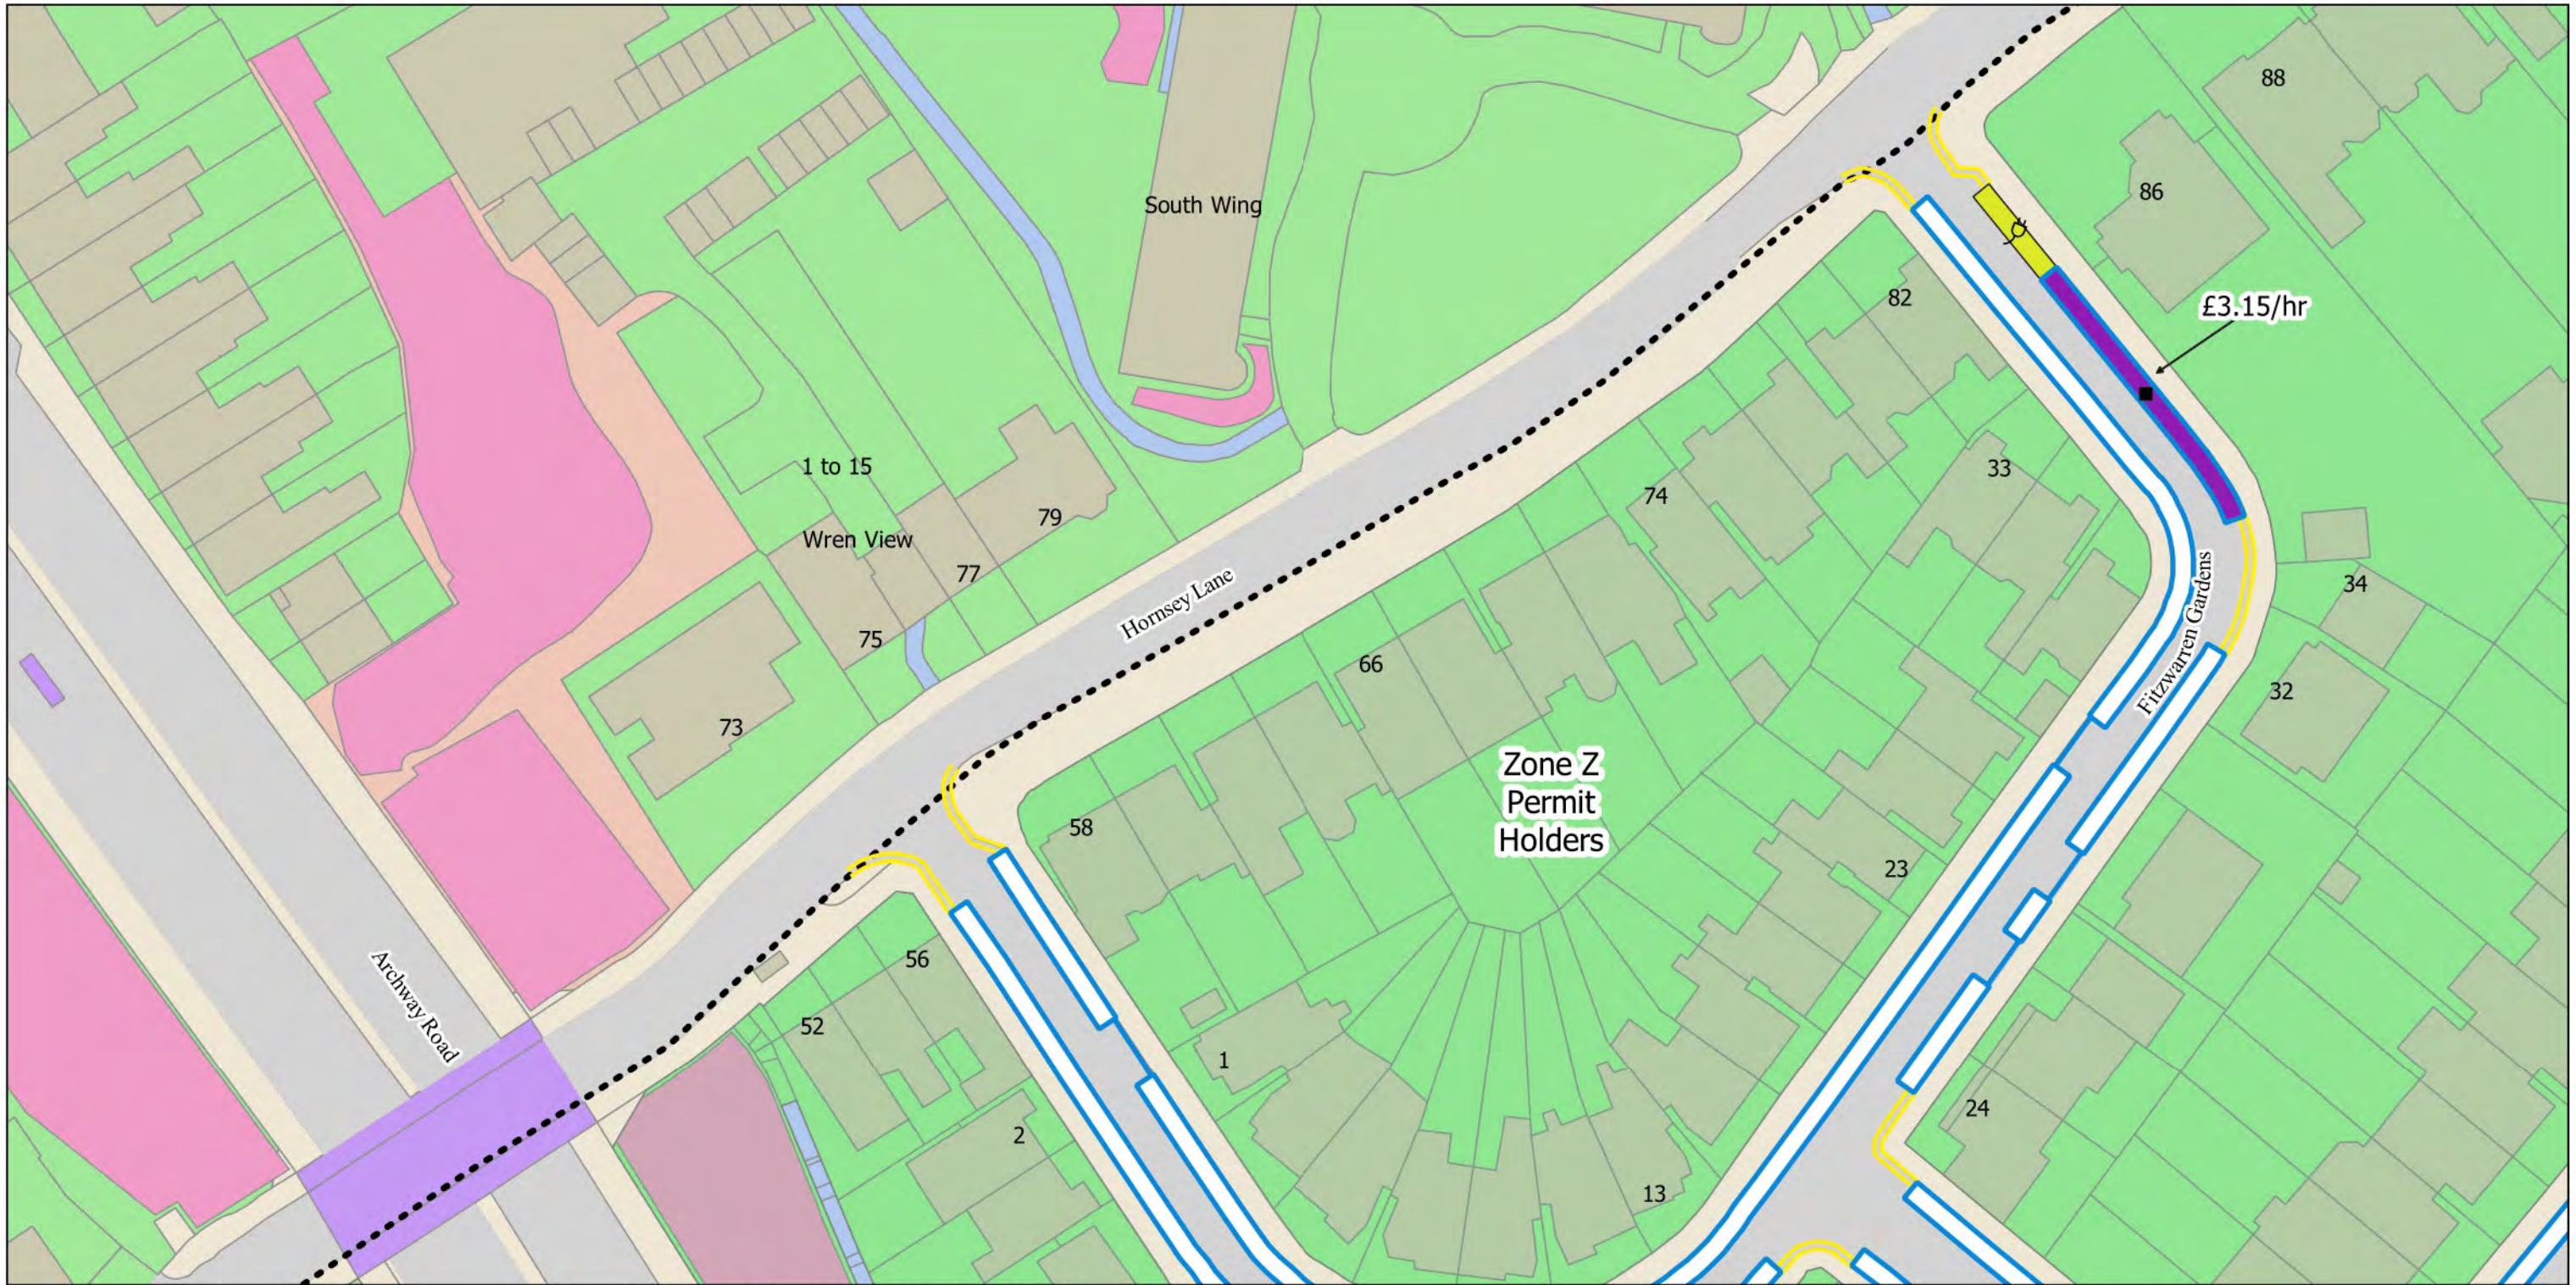

- No Waiting at any time
- No Waiting Mon-Fri 10am-2pm
- Resident Permit Mon-Fri 10am-2pm
- ⏻ Electric Vehicle Charging Point Parking Place
- 2h Pay by Phone (1h NR) or Permit Holders Mon-Fri 10am-2pm
- - - Controlled Parking Zone Boundary

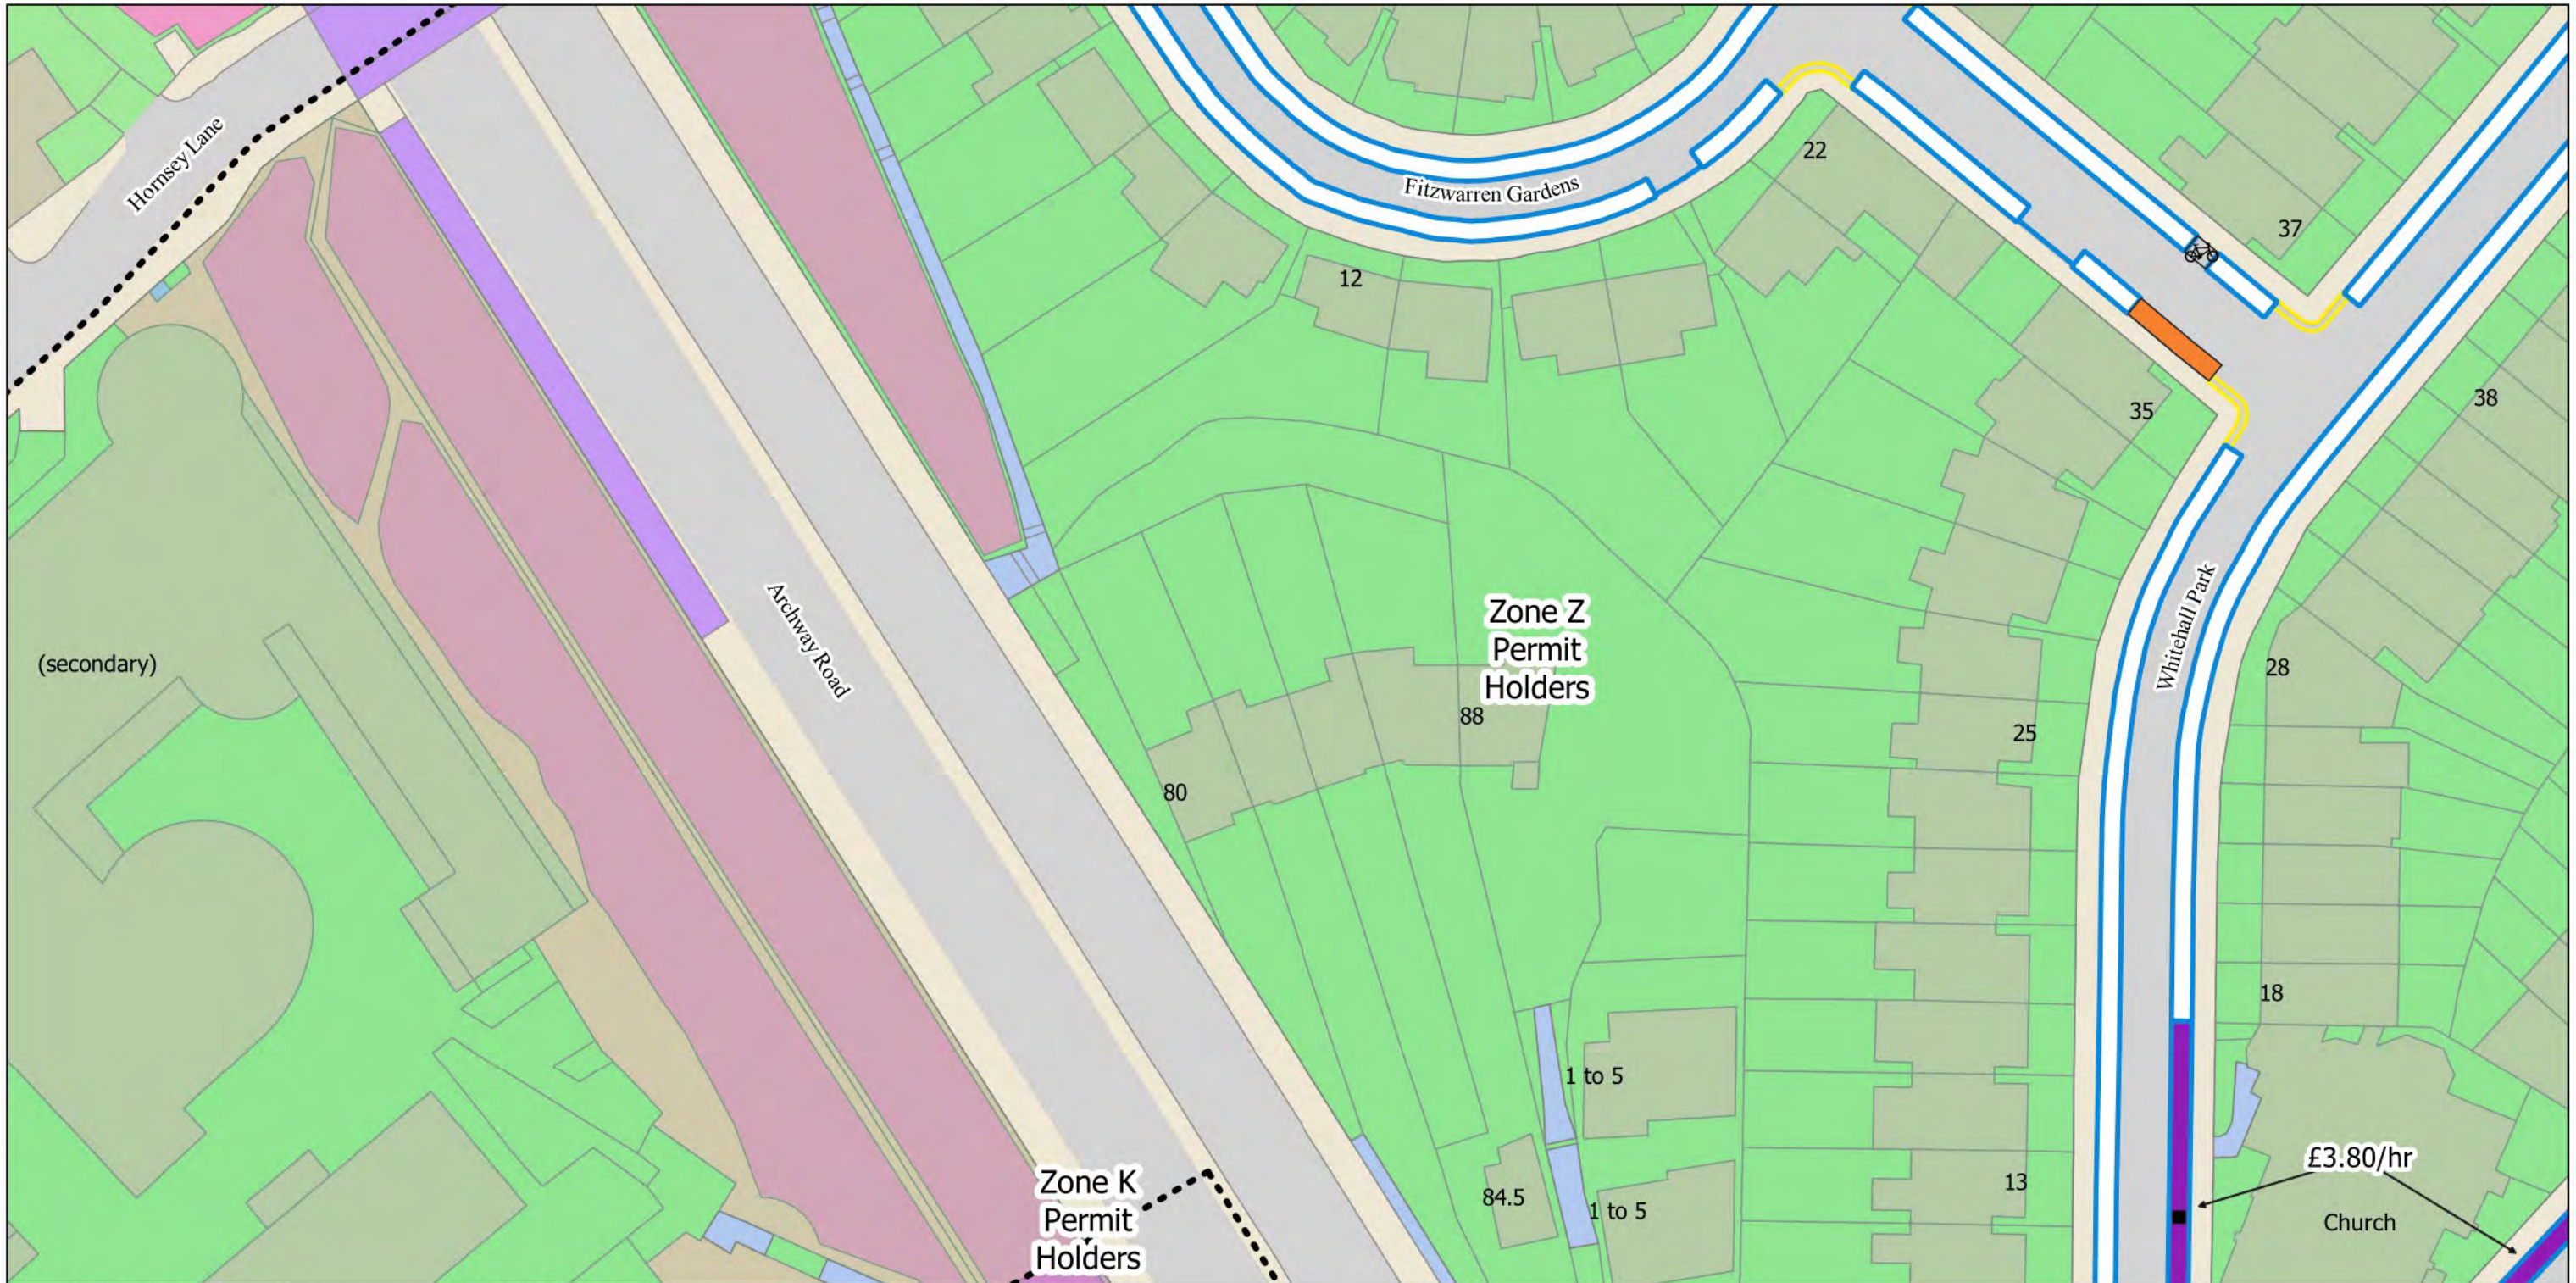


- No Waiting at any time
- No Waiting Mon-Fri 10am-2pm
- Resident Permit Mon-Fri 10am-2pm
- Car Club Parking Place
- Controlled Parking Zone Boundary
- 🚲 Bikehangar
- 2h Pay by Phone (1h NR) or Permit Holders Mon-Fri 10am-2pm



The Islington (Charged-For Parking Places) (Amendment No. 3) Order 2022
 The Islington (Free Parking Places, Loading Places and Waiting, Loading and Stopping Restrictions) (Amendment No. 3) Order 2022
 © Crown copyright and database rights 2021. Ordnance Survey 100021551

Map Tile - F2 Revision Number - 1
 Status: Confirmed
 Effective From: 22/07/2022
 Effective To: N/A

Scale: 1:625
 Grid: F1, E2, F3, G2

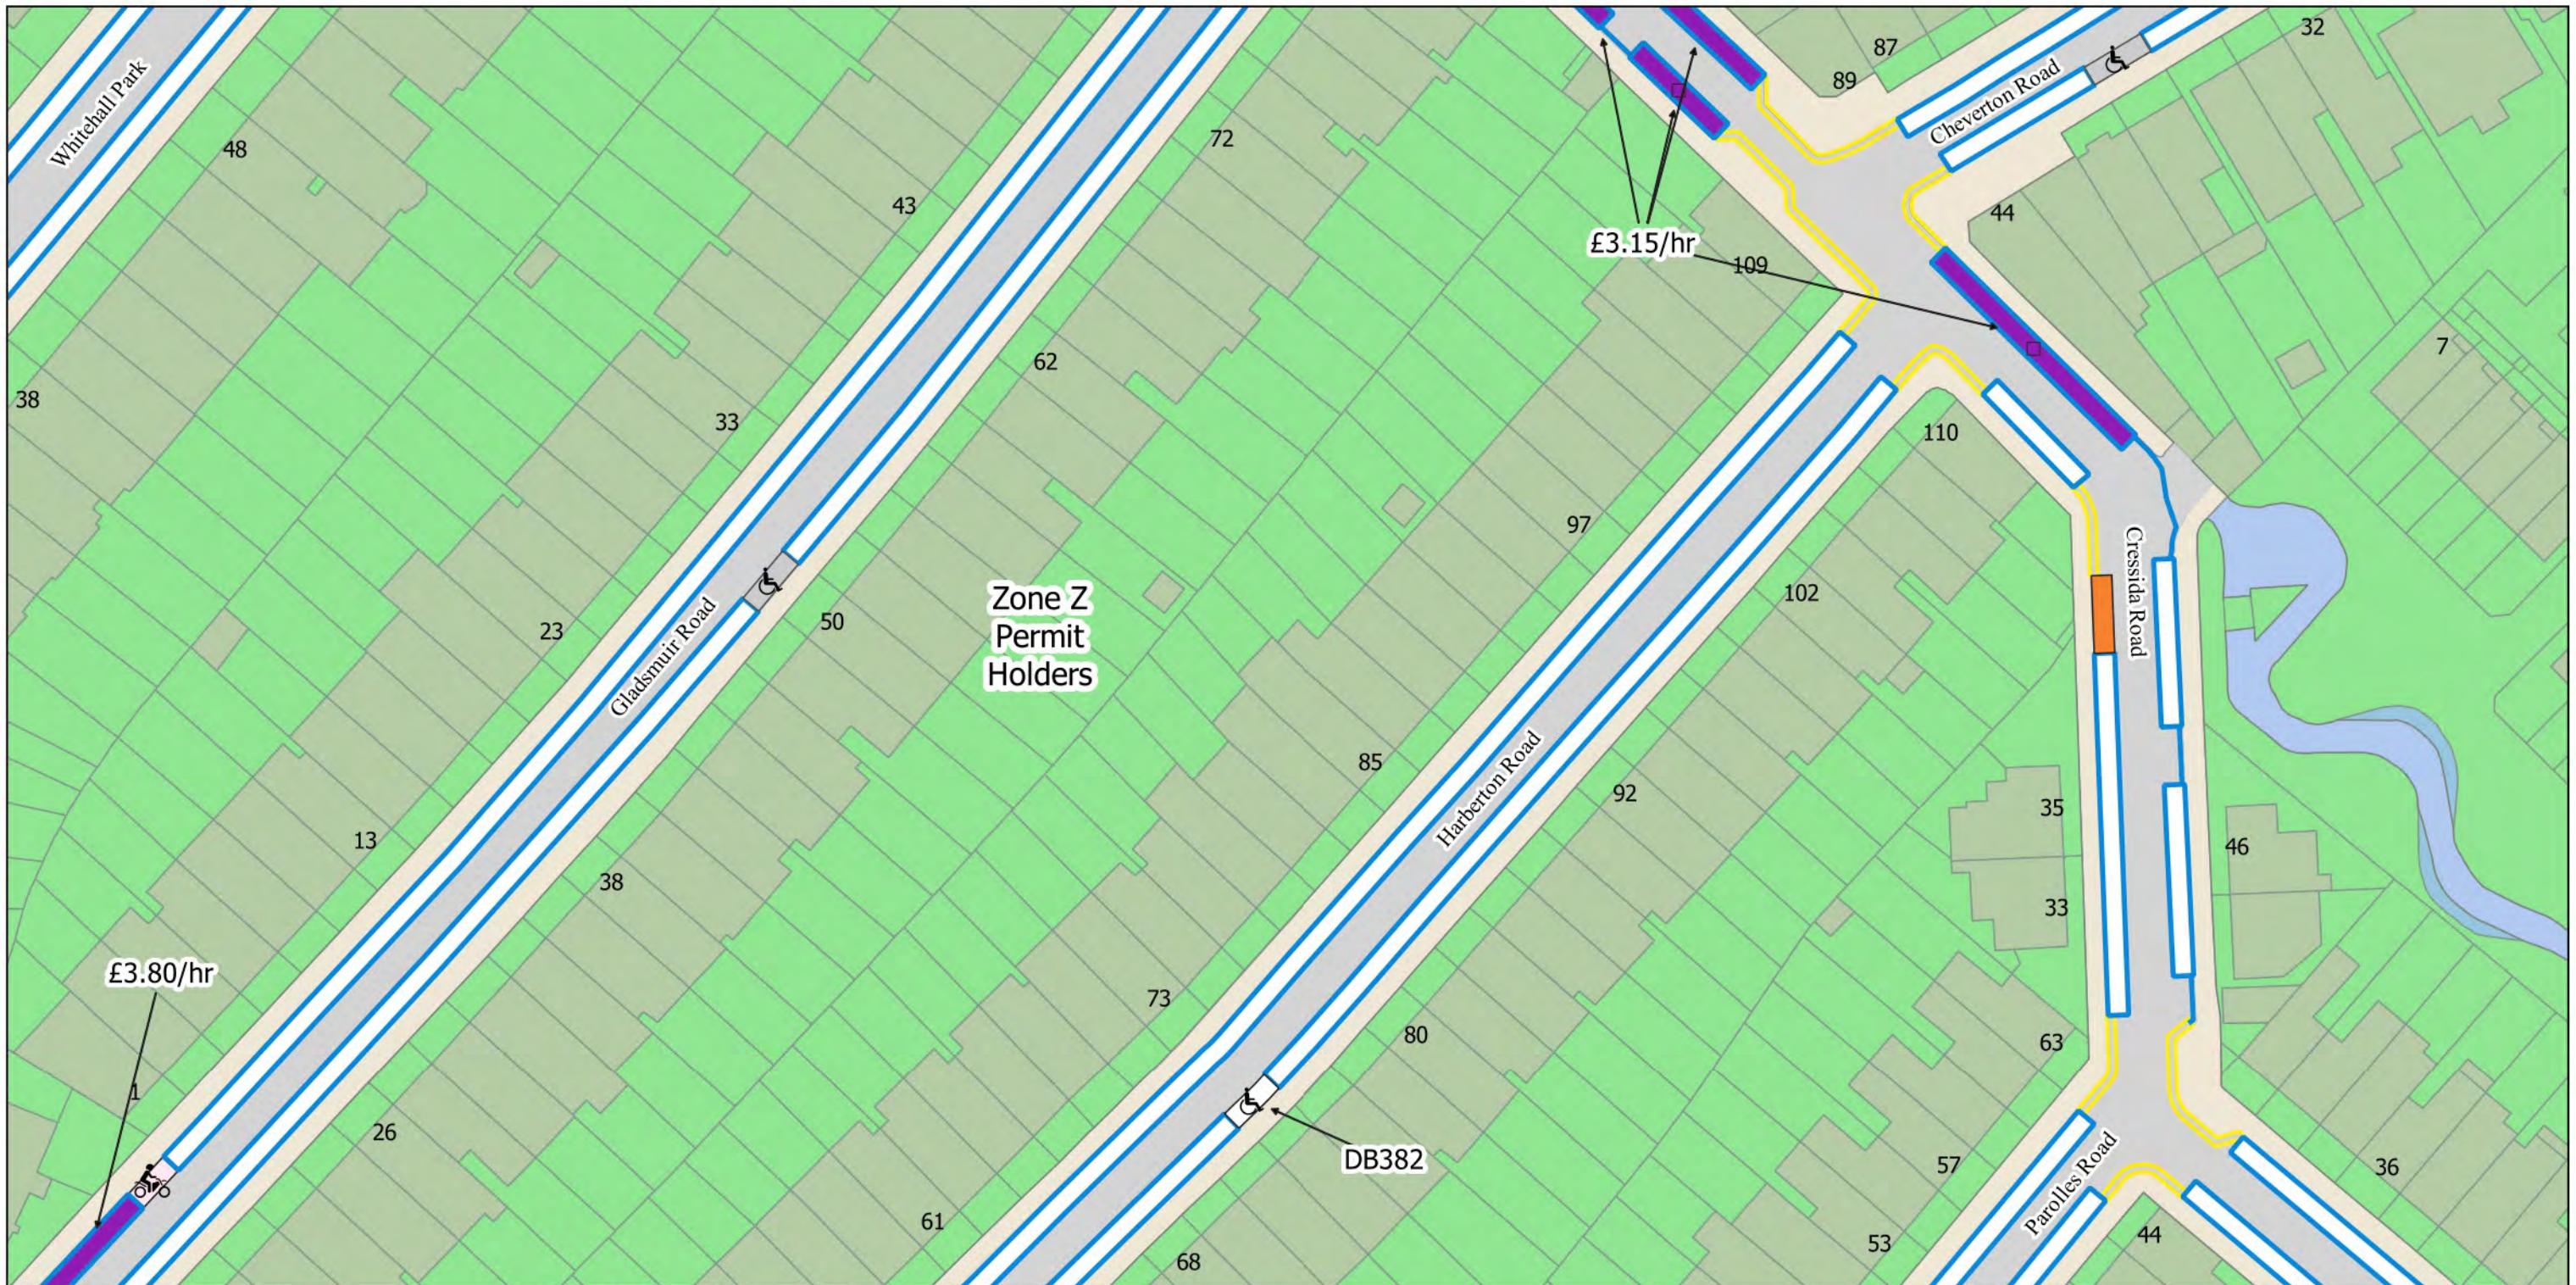

- No Waiting at any time
- No Waiting Mon-Fri 10am-2pm
- 🏍️ Solo Motorcycle Parking Place
- Resident Permit Mon-Fri 10am-2pm
- ♿️ Disabled Persons Parking Place
- Dedicated Disabled Persons Parking Place
- Car Club Parking Place
- 2h Pay by Phone or Permit Holders Mon-Fri 10am-2pm
- 2h Pay by Phone (1h NR) or Permit Holders Mon-Fri 10am-2pm



The Islington (Charged-For Parking Places) (Amendment No. 3) Order 2022
 The Islington (Free Parking Places, Loading Places and Waiting, Loading and Stopping Restrictions) (Amendment No. 3) Order 2022
 © Crown copyright and database rights 2021. Ordnance Survey 100021551

Status: Confirmed


Effective From: 22/07/2022

Effective To: N/A


Map Tile - F3 Revision Number - 1

Scale: 1:625

E3
 F2 + F4
 G3

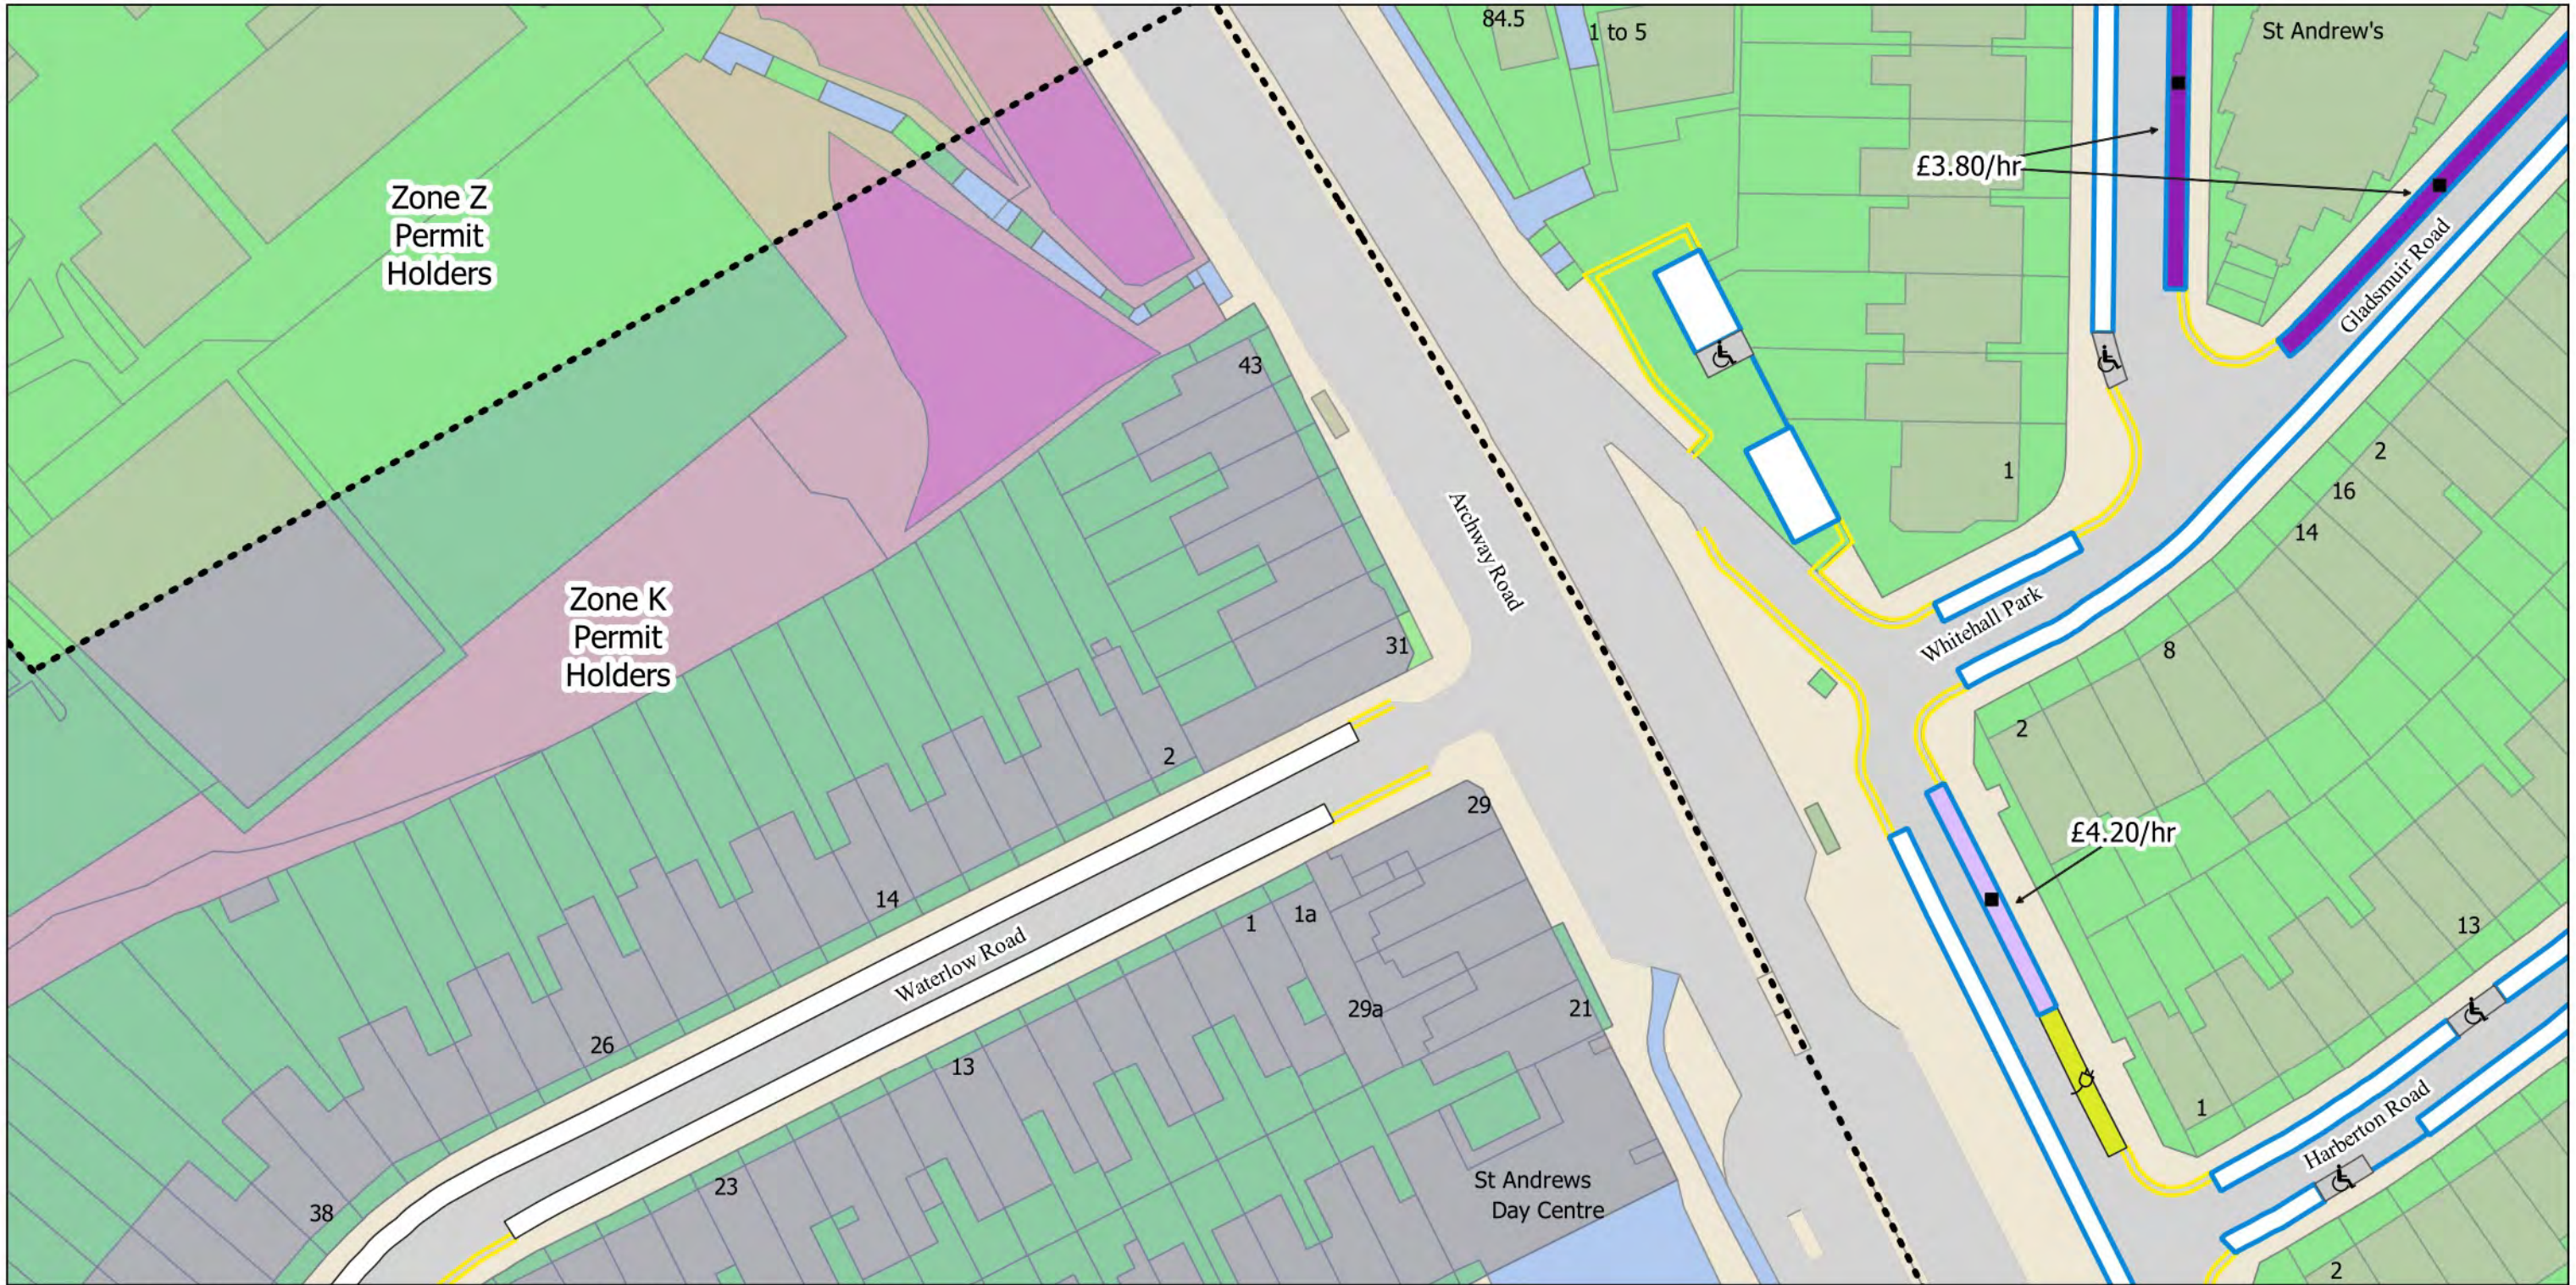

- No Waiting at any time
- No Waiting Mon-Fri 10am-2pm
- Resident Permit Mon-Fri 10am-2pm
- Resident Permit At Any Time
- Electric Vehicle Charging Point Parking Place
- Disabled Persons Parking Place
- 2h Pay by Phone (1h NR) or Resident Permit Mon-Fri 10am-2pm
- 2h Pay by Phone (1h NR) or Permit Holders Mon-Fri 10am-2pm
- Controlled Parking Zone Boundary

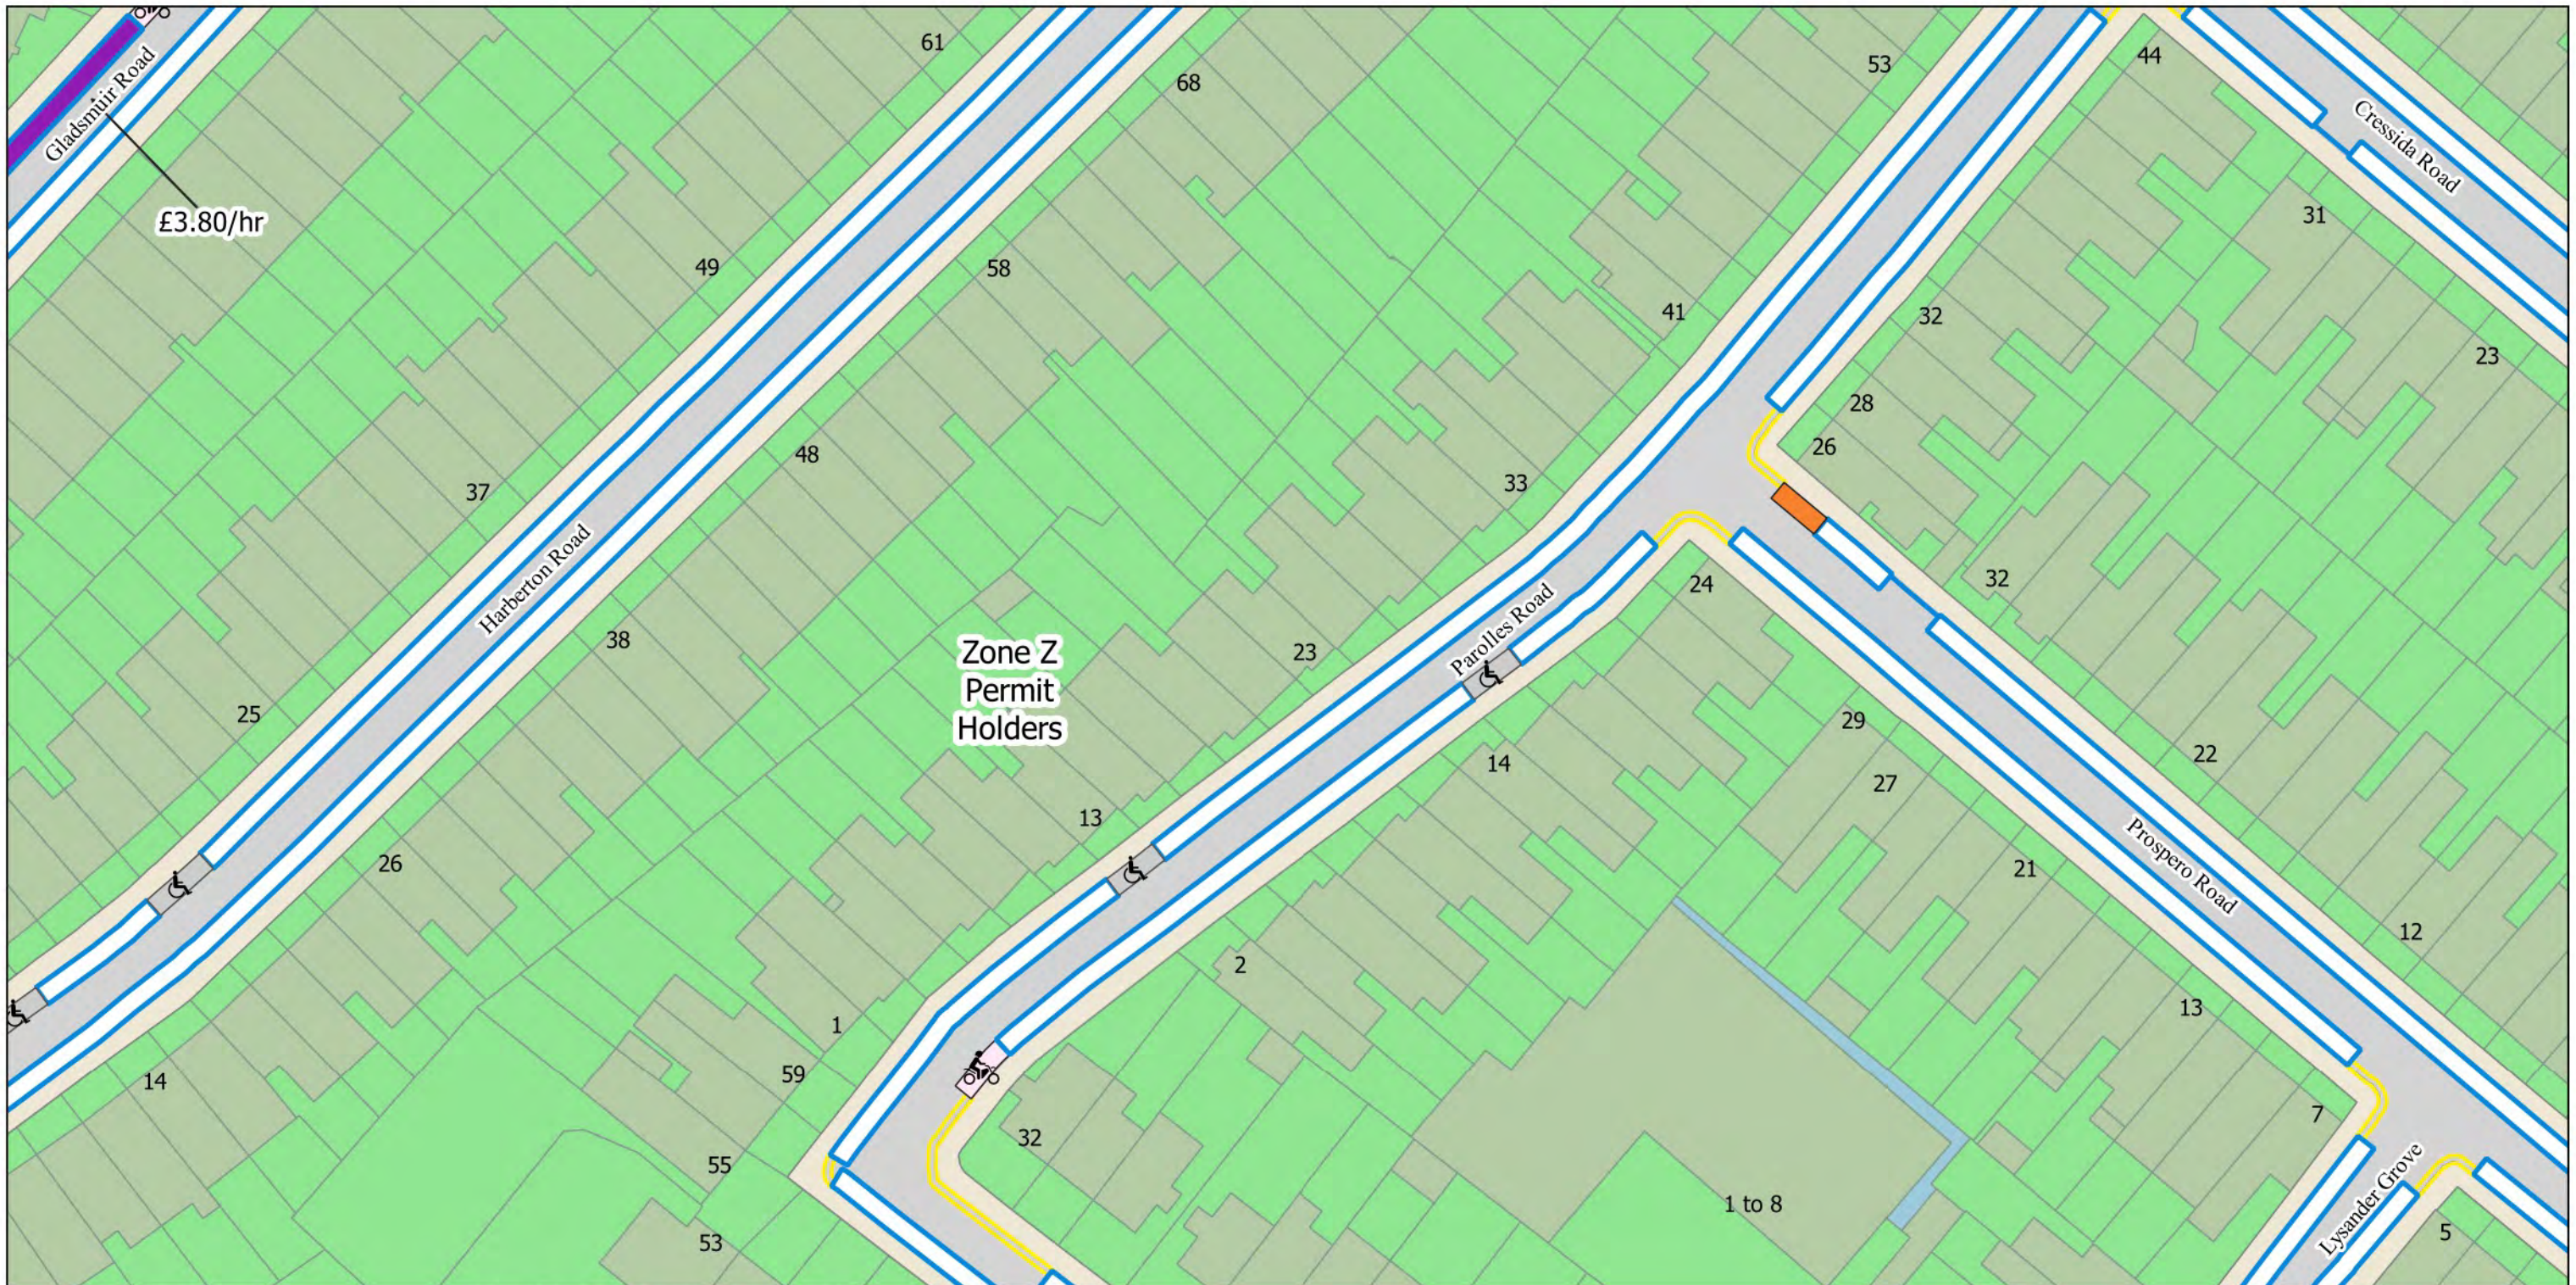

- No Waiting at any time
- No Waiting Mon-Fri 10am-2pm
- Solo Motorcycle Parking Place
- Resident Permit Mon-Fri 10am-2pm
- ♿ Disabled Persons Parking Place
- Car Club Parking Place
- 2h Pay by Phone (1h NR) or Permit Holders Mon-Fri 10am-2pm




The Islington (Charged-For Parking Places) (Amendment No. 3) Order 2022
 The Islington (Free Parking Places, Loading Places and Waiting, Loading and Stopping Restrictions) (Amendment No. 3) Order 2022
 © Crown copyright and database rights 2021. Ordnance Survey 100021551

Map Tile - G3 Revision Number - 1
 Status: Confirmed
 Effective From: 22/07/2022
 Effective To: N/A

Scale: 1:625
 G2
 F3
 H3
 G4



- No Waiting at any time
- Solo Motorcycle Parking Place
- Resident Permit Mon-Fri 10am-2pm
- Permit Holder Bay Mon-Fri 10am-2pm
- Electric Vehicle Charging Point Parking Place
- Disabled Persons Parking Place
- Bikehangar

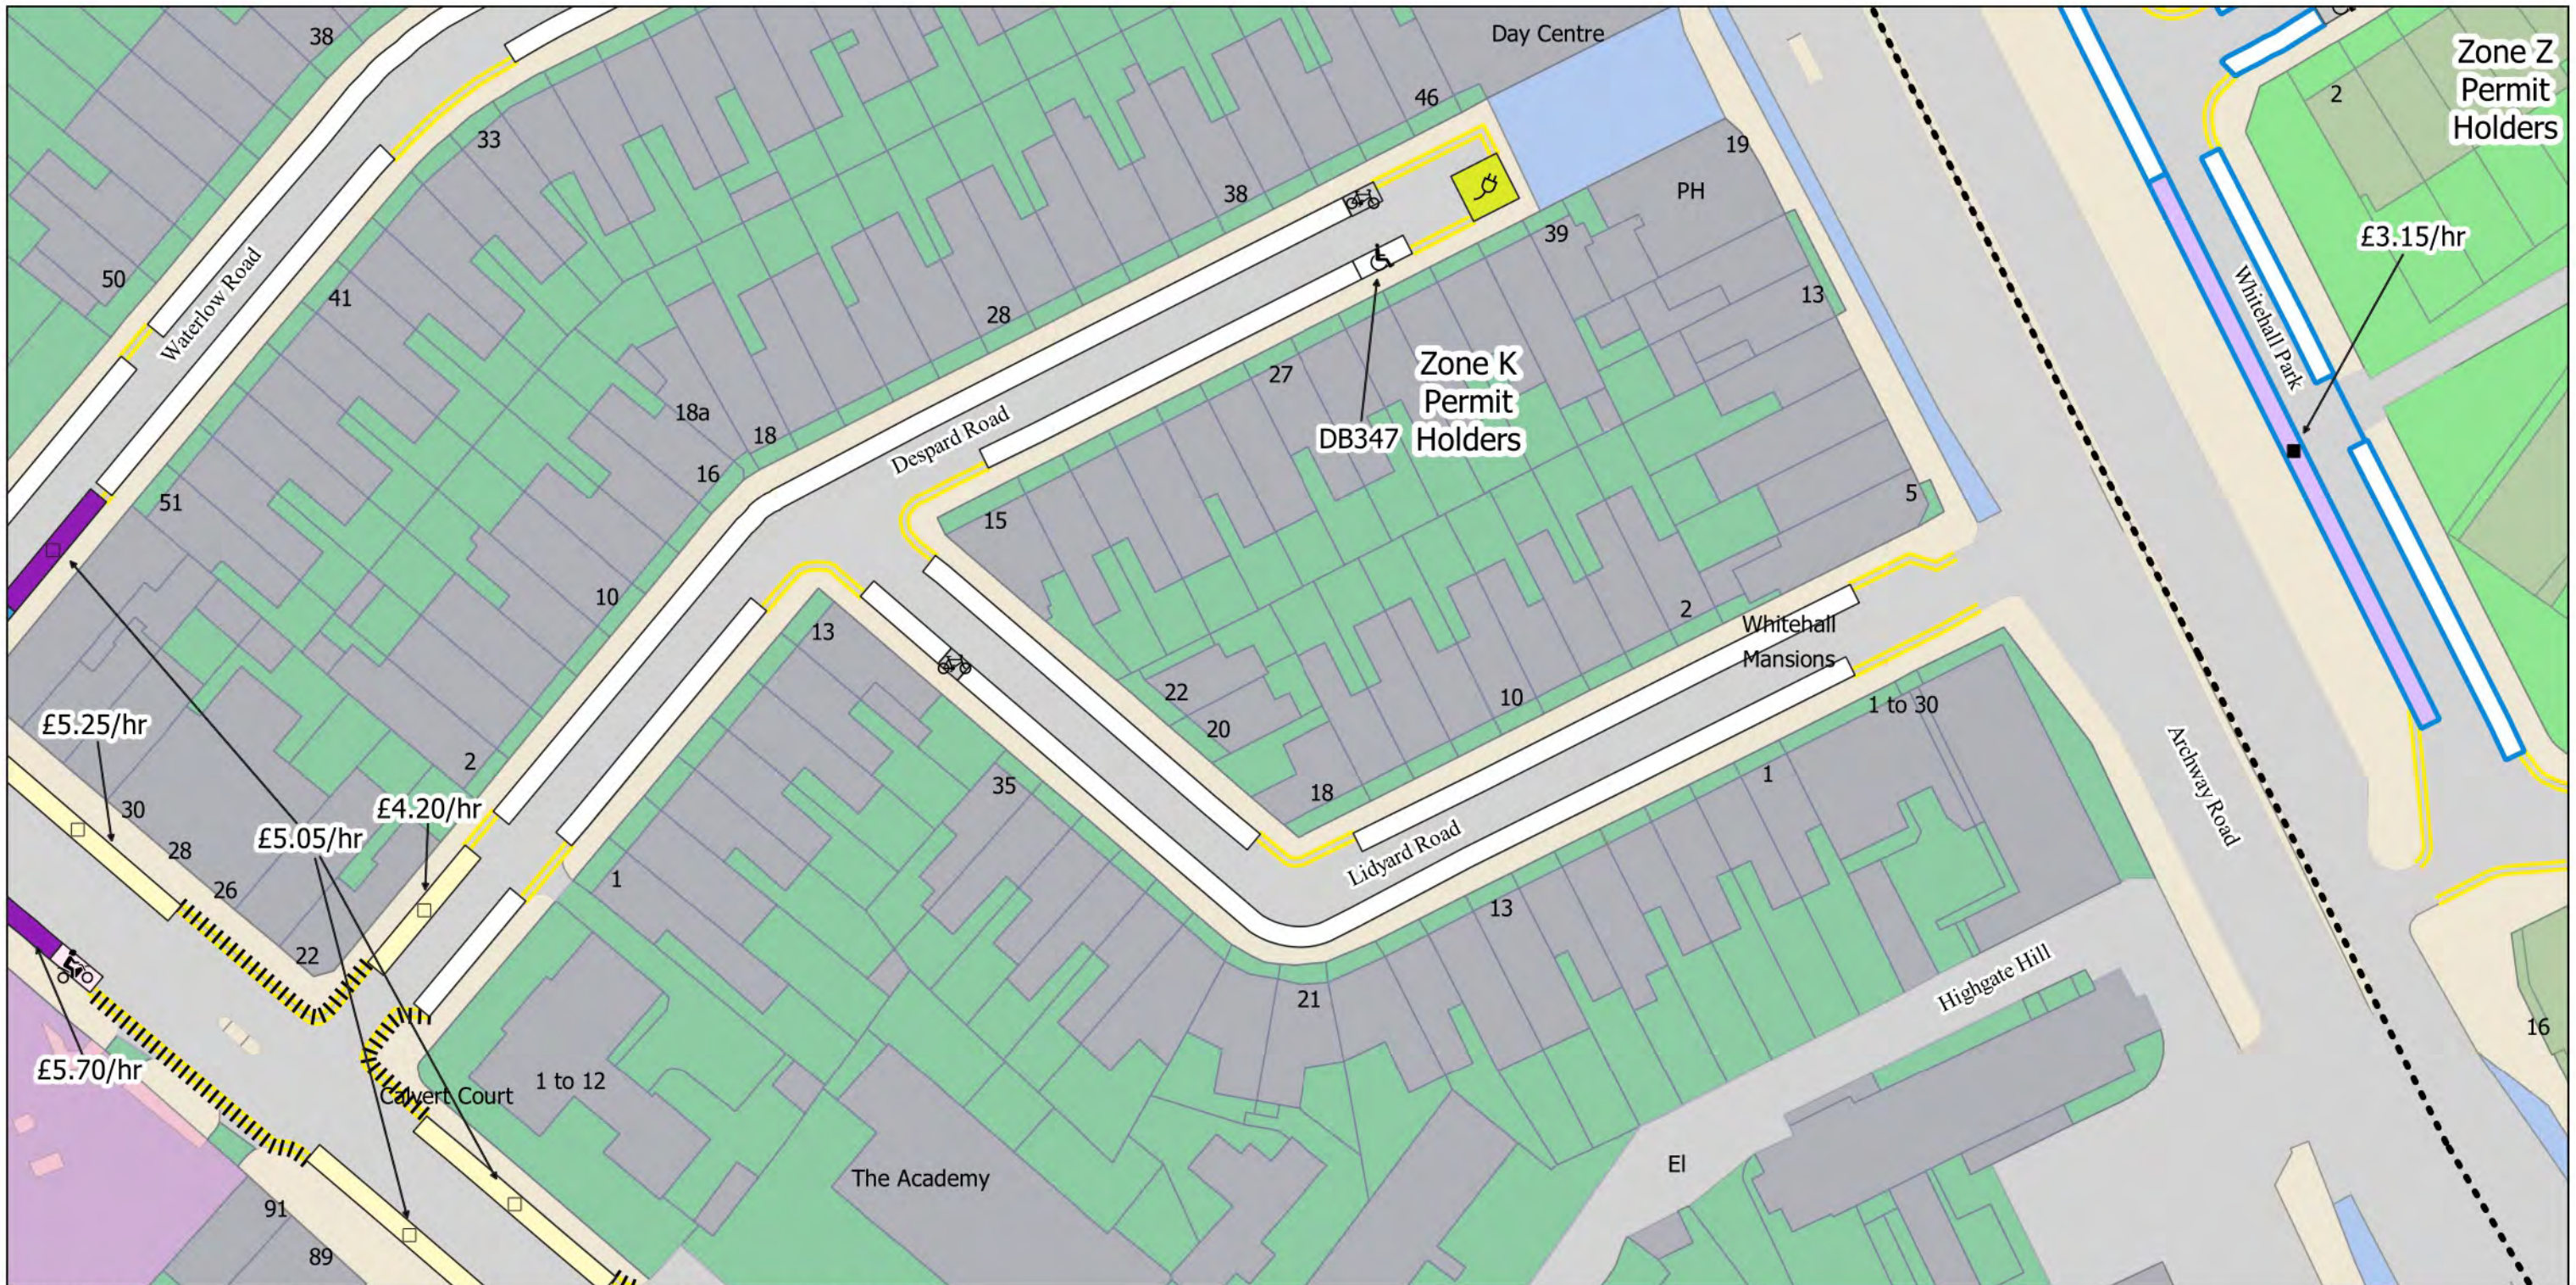


- | | |
|---|---|
| No Loading at any time | ♿ Disabled Persons Parking Place |
| ==== No Waiting at any time | ♿ Dedicated Disabled Persons Parking Place |
| — No Waiting Mon-Fri 10am-2pm | 🚲 Bikehangar |
| 🚲 Solo Motorcycle Parking Place | 📞 2h Pay by Phone or Permit Holders At Any Time |
| 🏠 Resident Permit Mon-Fri 10am-2pm | 📞 2h Pay by Phone At Any Time |
| 🏠 Resident Permit At Any Time | 📞 2h Pay by Phone (1h NR) or Resident Permit Mon-Fri 10am-2pm |
| 🚲 Parklet | ⋯ Controlled Parking Zone Boundary |
| 🔌 Electric Vehicle Charging Point Parking Place | |



The Islington (Charged-For Parking Places) (Amendment No. 3) Order 2022
 The Islington (Free Parking Places, Loading Places and Waiting, Loading and Stopping Restrictions) (Amendment No. 3) Order 2022
 © Crown copyright and database rights 2021. Ordnance Survey 100021551

Map Tile - H2 Revision Number - 1
 Status: Confirmed
 Effective From: 22/07/2022
 Effective To: N/A

Scale: 1:625
 G2
 H1
 H3
 12

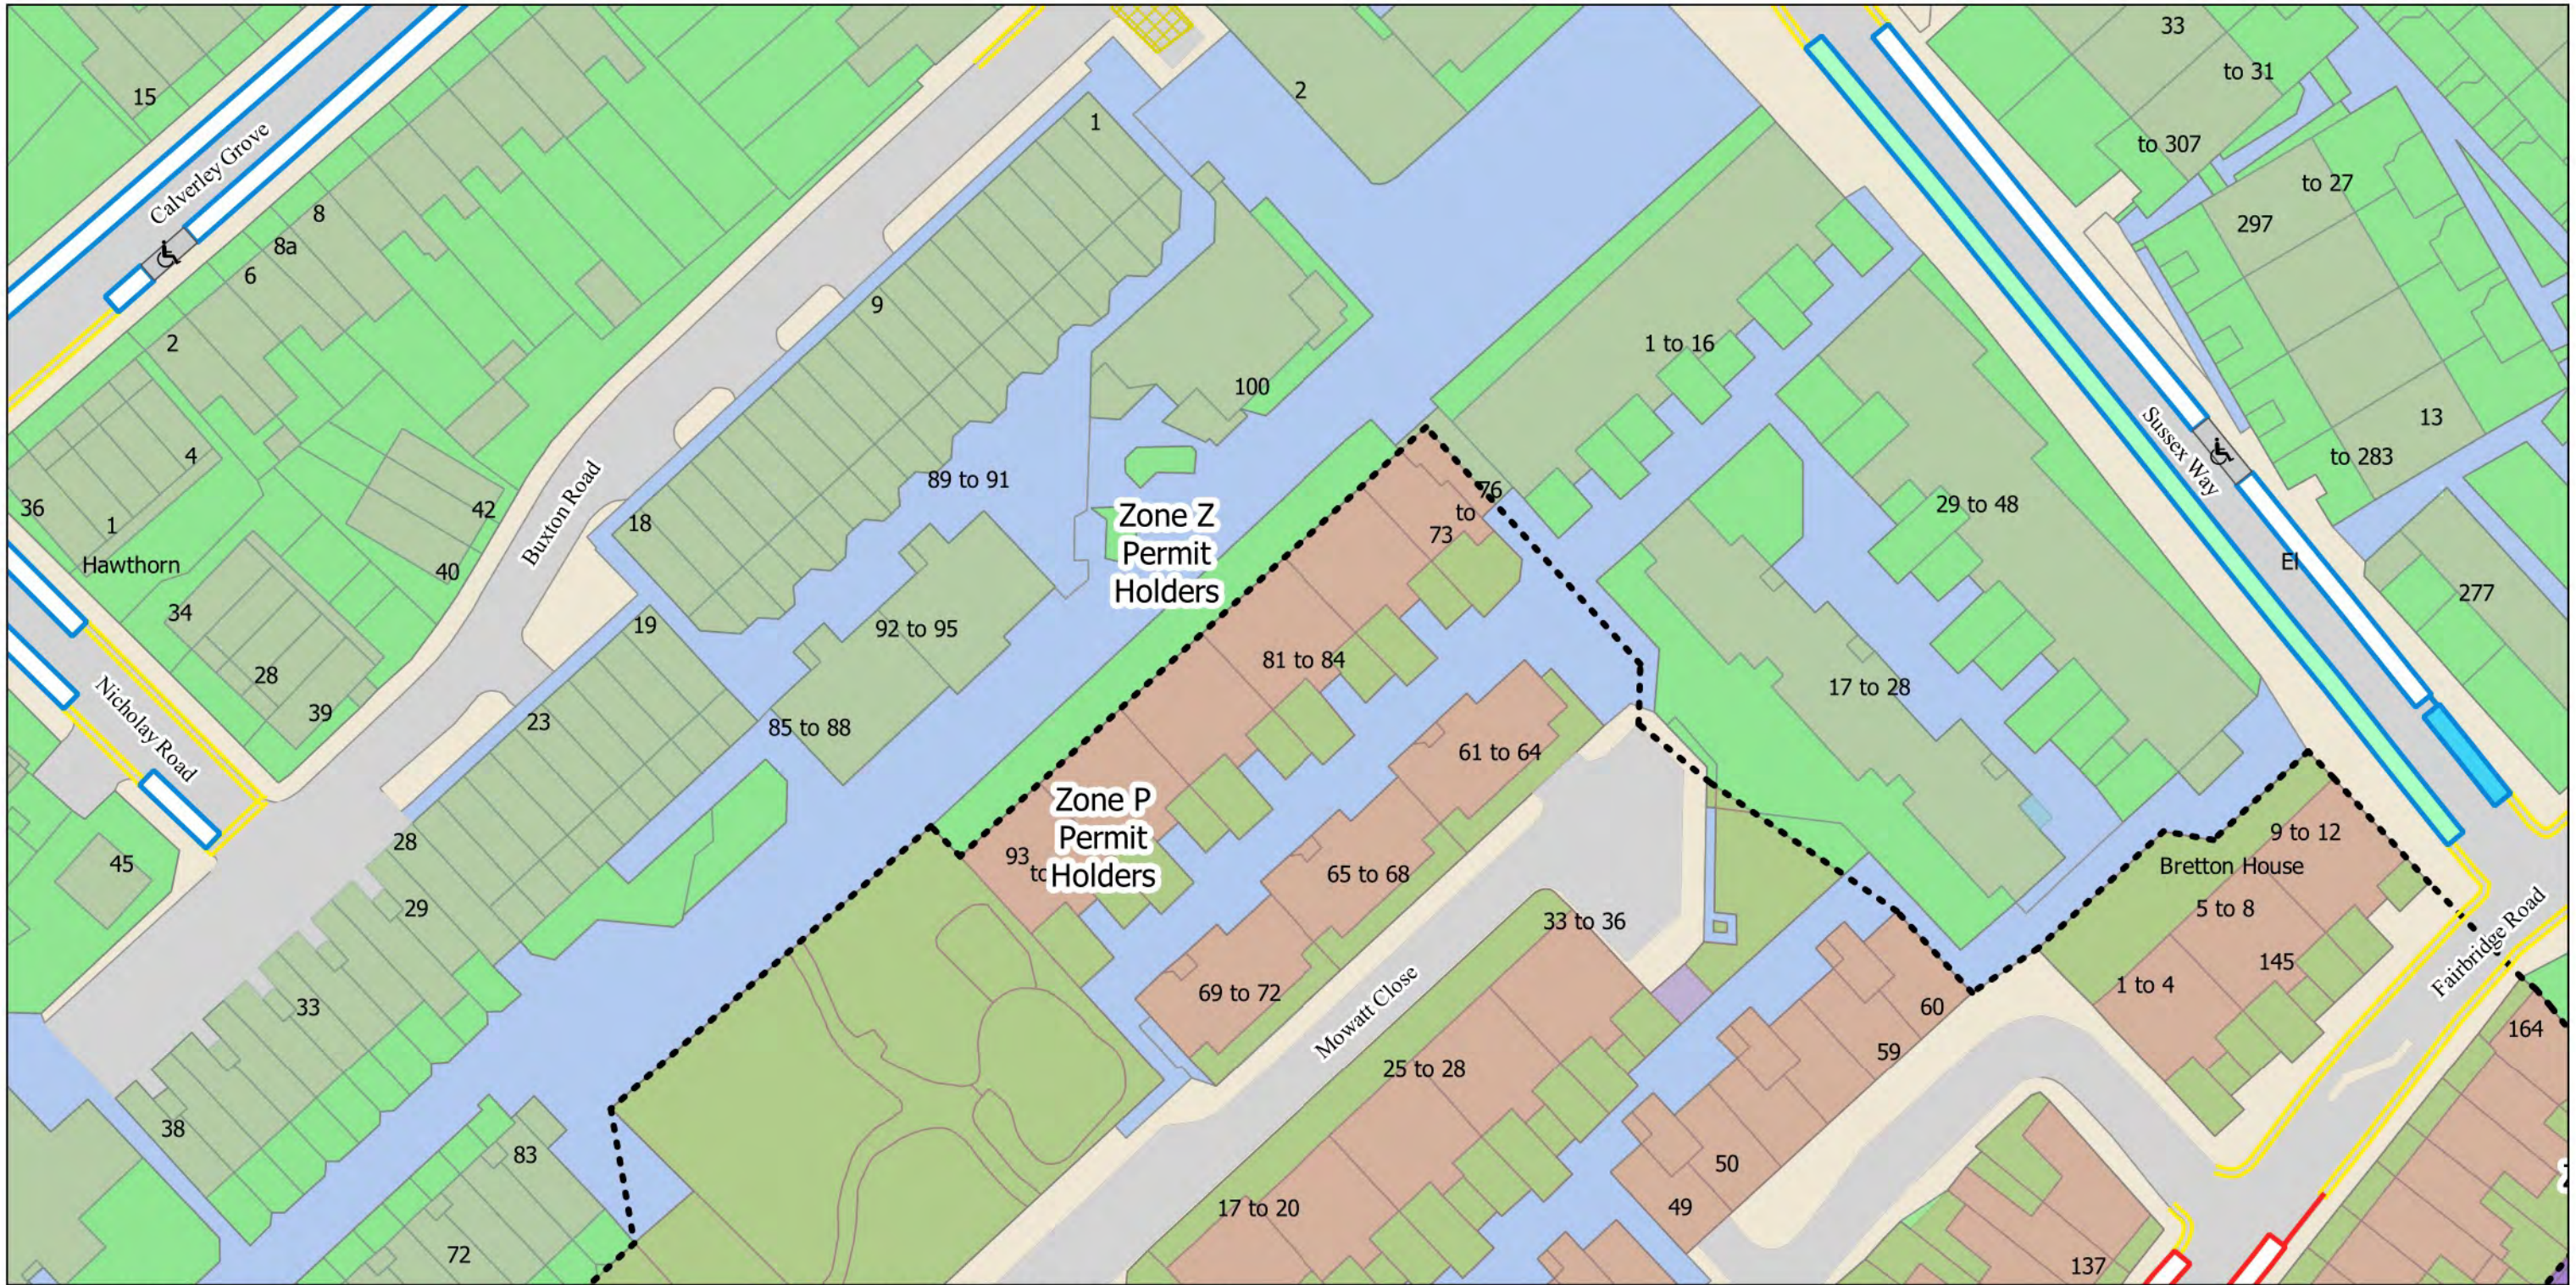


- No Waiting at any time
- No Waiting Mon-Fri 10am-2pm
- No Waiting Mon-Fri 8.30am-6.30pm Sat 8.30am-1.30pm
- Resident Permit Mon-Fri 8.30am-6.30pm Sat 8.30am-1.30pm
- Resident Permit Mon-Fri 10am-2pm
- Permit Holder Bay Mon-Fri 10am-2pm
- Disabled Persons Parking Place
- Business Permit Mon-Fri 10am-2pm
- Controlled Parking Zone Boundary



The Islington (Charged-For Parking Places) (Amendment No. 3) Order 2022
 The Islington (Free Parking Places, Loading Places and Waiting, Loading and Stopping Restrictions) (Amendment No. 3) Order 2022
 © Crown copyright and database rights 2021. Ordnance Survey 100021551

Map Tile - H5 Revision Number - 1
 Status: Confirmed
 Effective From: 22/07/2022
 Effective To: N/A

Scale: 1:625
 G5
 H4
 H6
 15

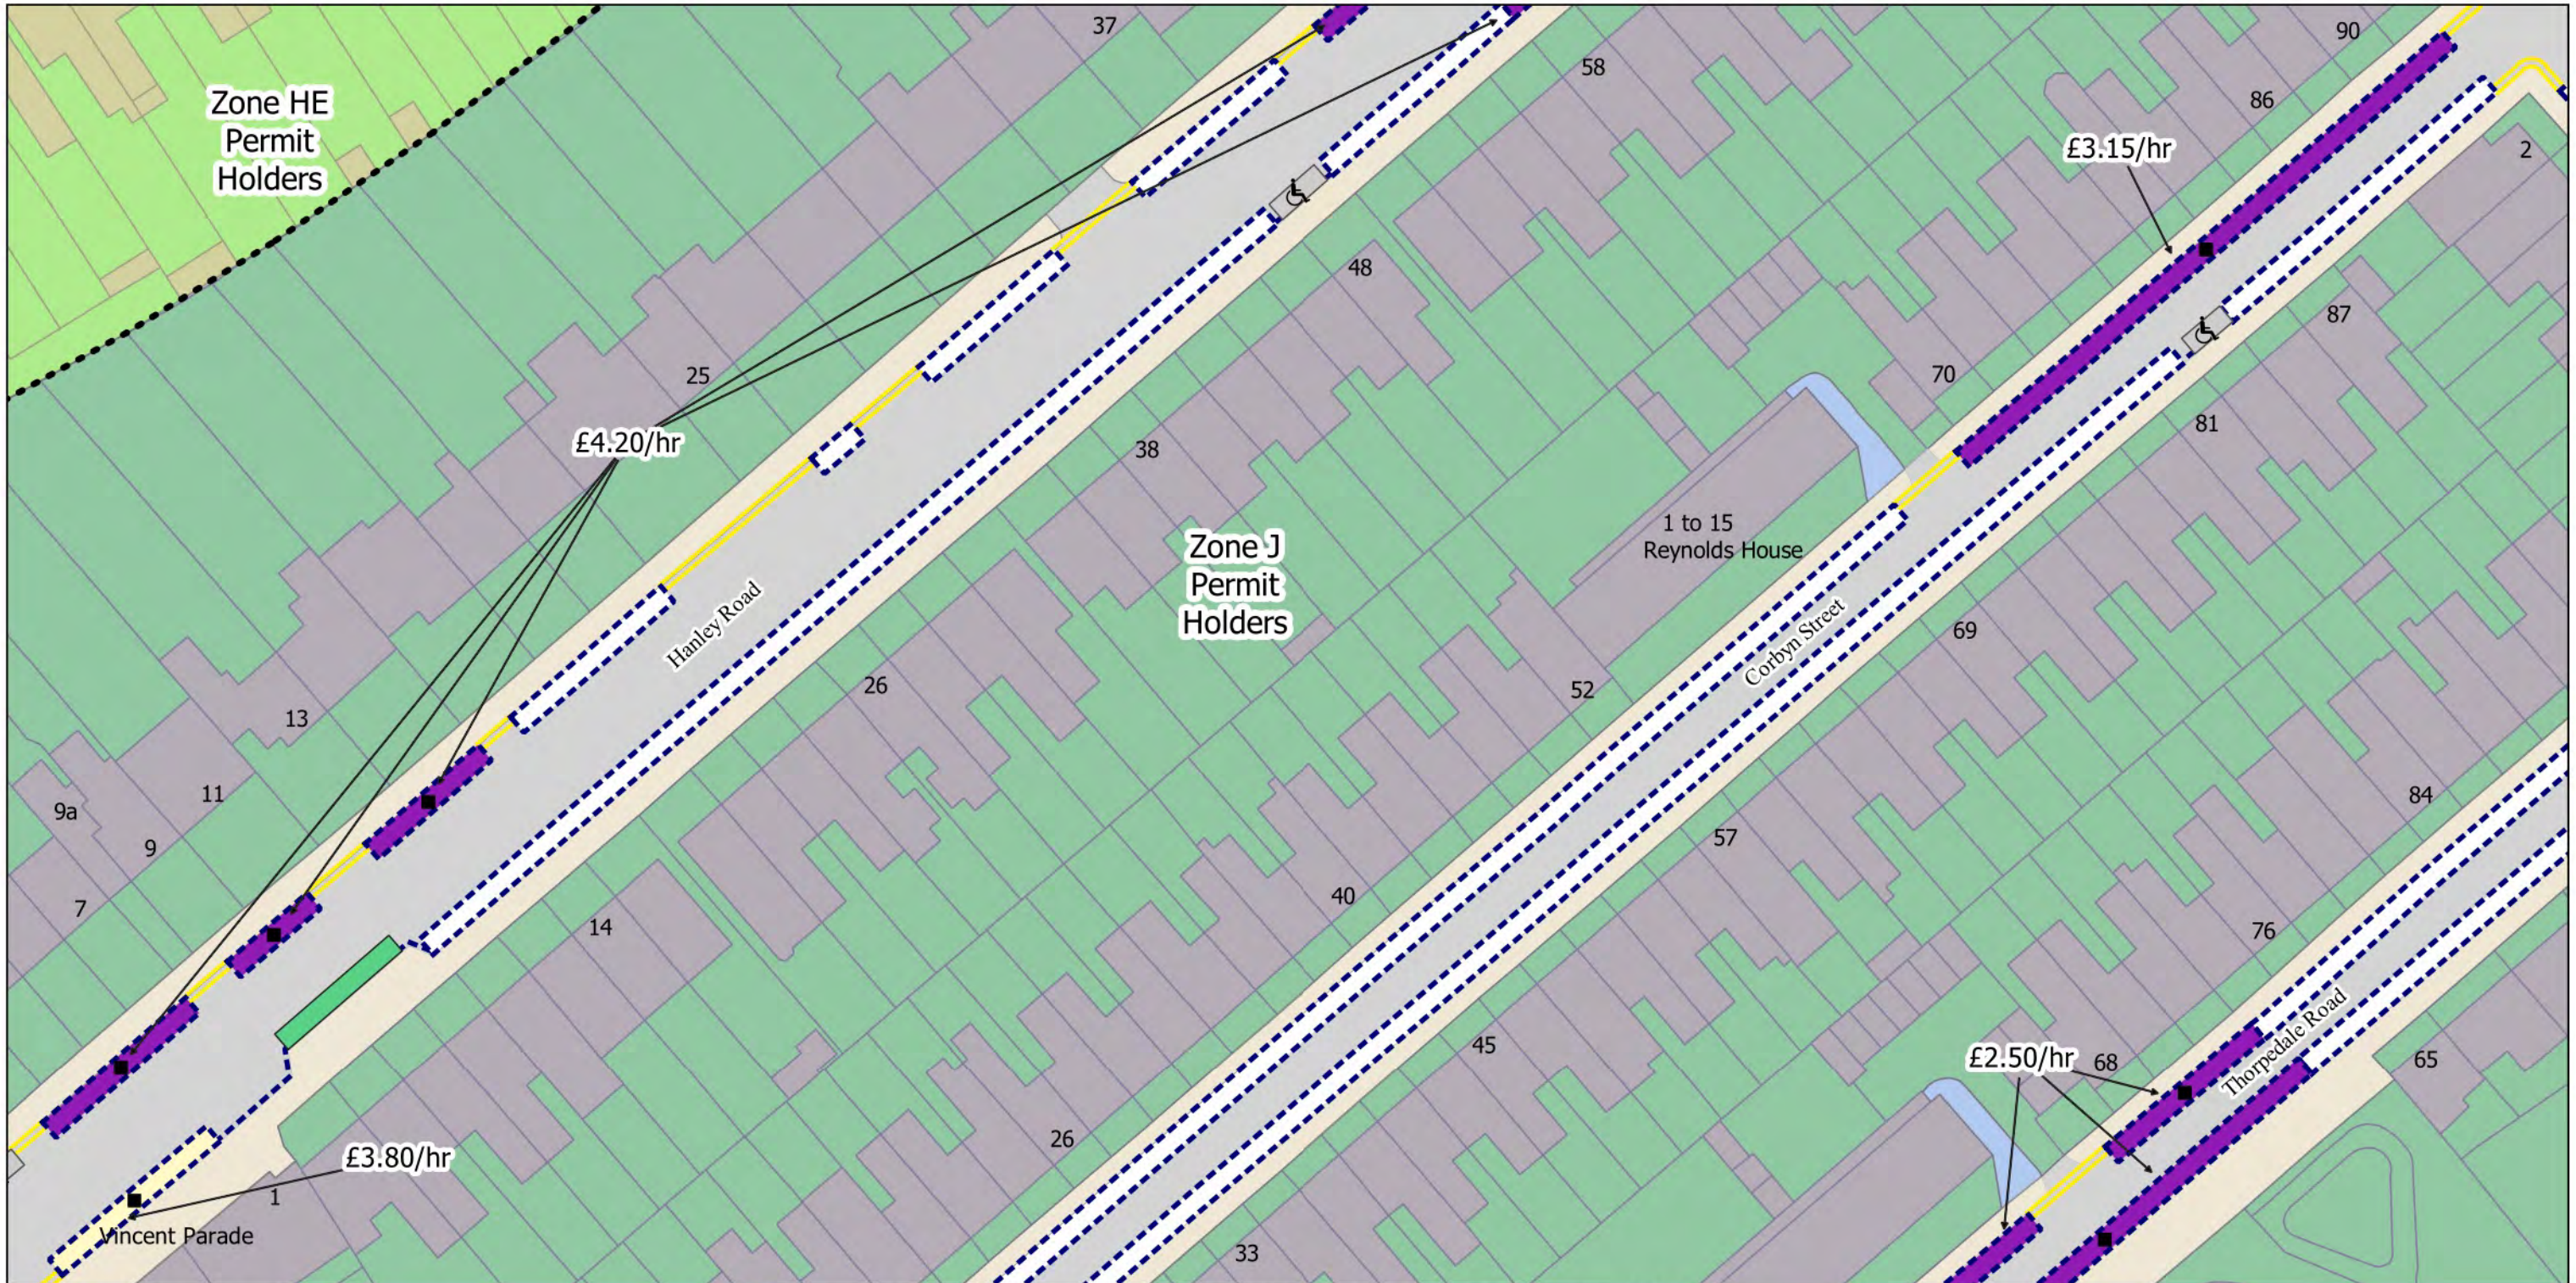

- No Waiting at any time
- No Waiting Mon-Sat 8.30am-6.30pm and match days
- Resident Permit Mon-Sat 8.30am-6.30pm and match days
- Controlled Parking Zone Boundary
- 2h Pay by Phone (1h NR) or Permit Holders Mon-Sat 8.30am-6.30pm and match days
- 2h Pay by Phone (1h NR) Mon-Sat 8.30am-6.30pm and match days
- ♿ Disabled Persons Parking Place
- Bus Stop



- No Waiting at any time
- No Waiting Mon-Fri 10am-2pm
- No Waiting Mon-Fri 8.30am-6.30pm Sat 8.30am-1.30pm
- Resident Permit Mon-Fri 8.30am-6.30pm Sat 8.30am-1.30pm
- Resident Permit Mon-Fri 10am-2pm
- Disabled Persons Parking Place
- ♿ Dedicated Disabled Persons Parking Place
- 🚲 Bikehangar
- 2h Pay by Phone (1h NR) or Permit Holders Mon-Fri 8.30am-6.30pm Sat 8.30am-1.30pm
- Controlled Parking Zone Boundary

£3.15/hr

DB316


Zoffany Street



The Islington (Charged-For Parking Places) (Amendment No. 3) Order 2022
 The Islington (Free Parking Places, Loading Places and Waiting, Loading and Stopping Restrictions) (Amendment No. 3) Order 2022
 © Crown copyright and database rights 2021. Ordnance Survey 100021551

Map Tile - I5 Revision Number - 1
 Status: Confirmed
 Effective From: 22/07/2022
 Effective To: N/A

Scale: 1:625
 H5
 J5
 14 16

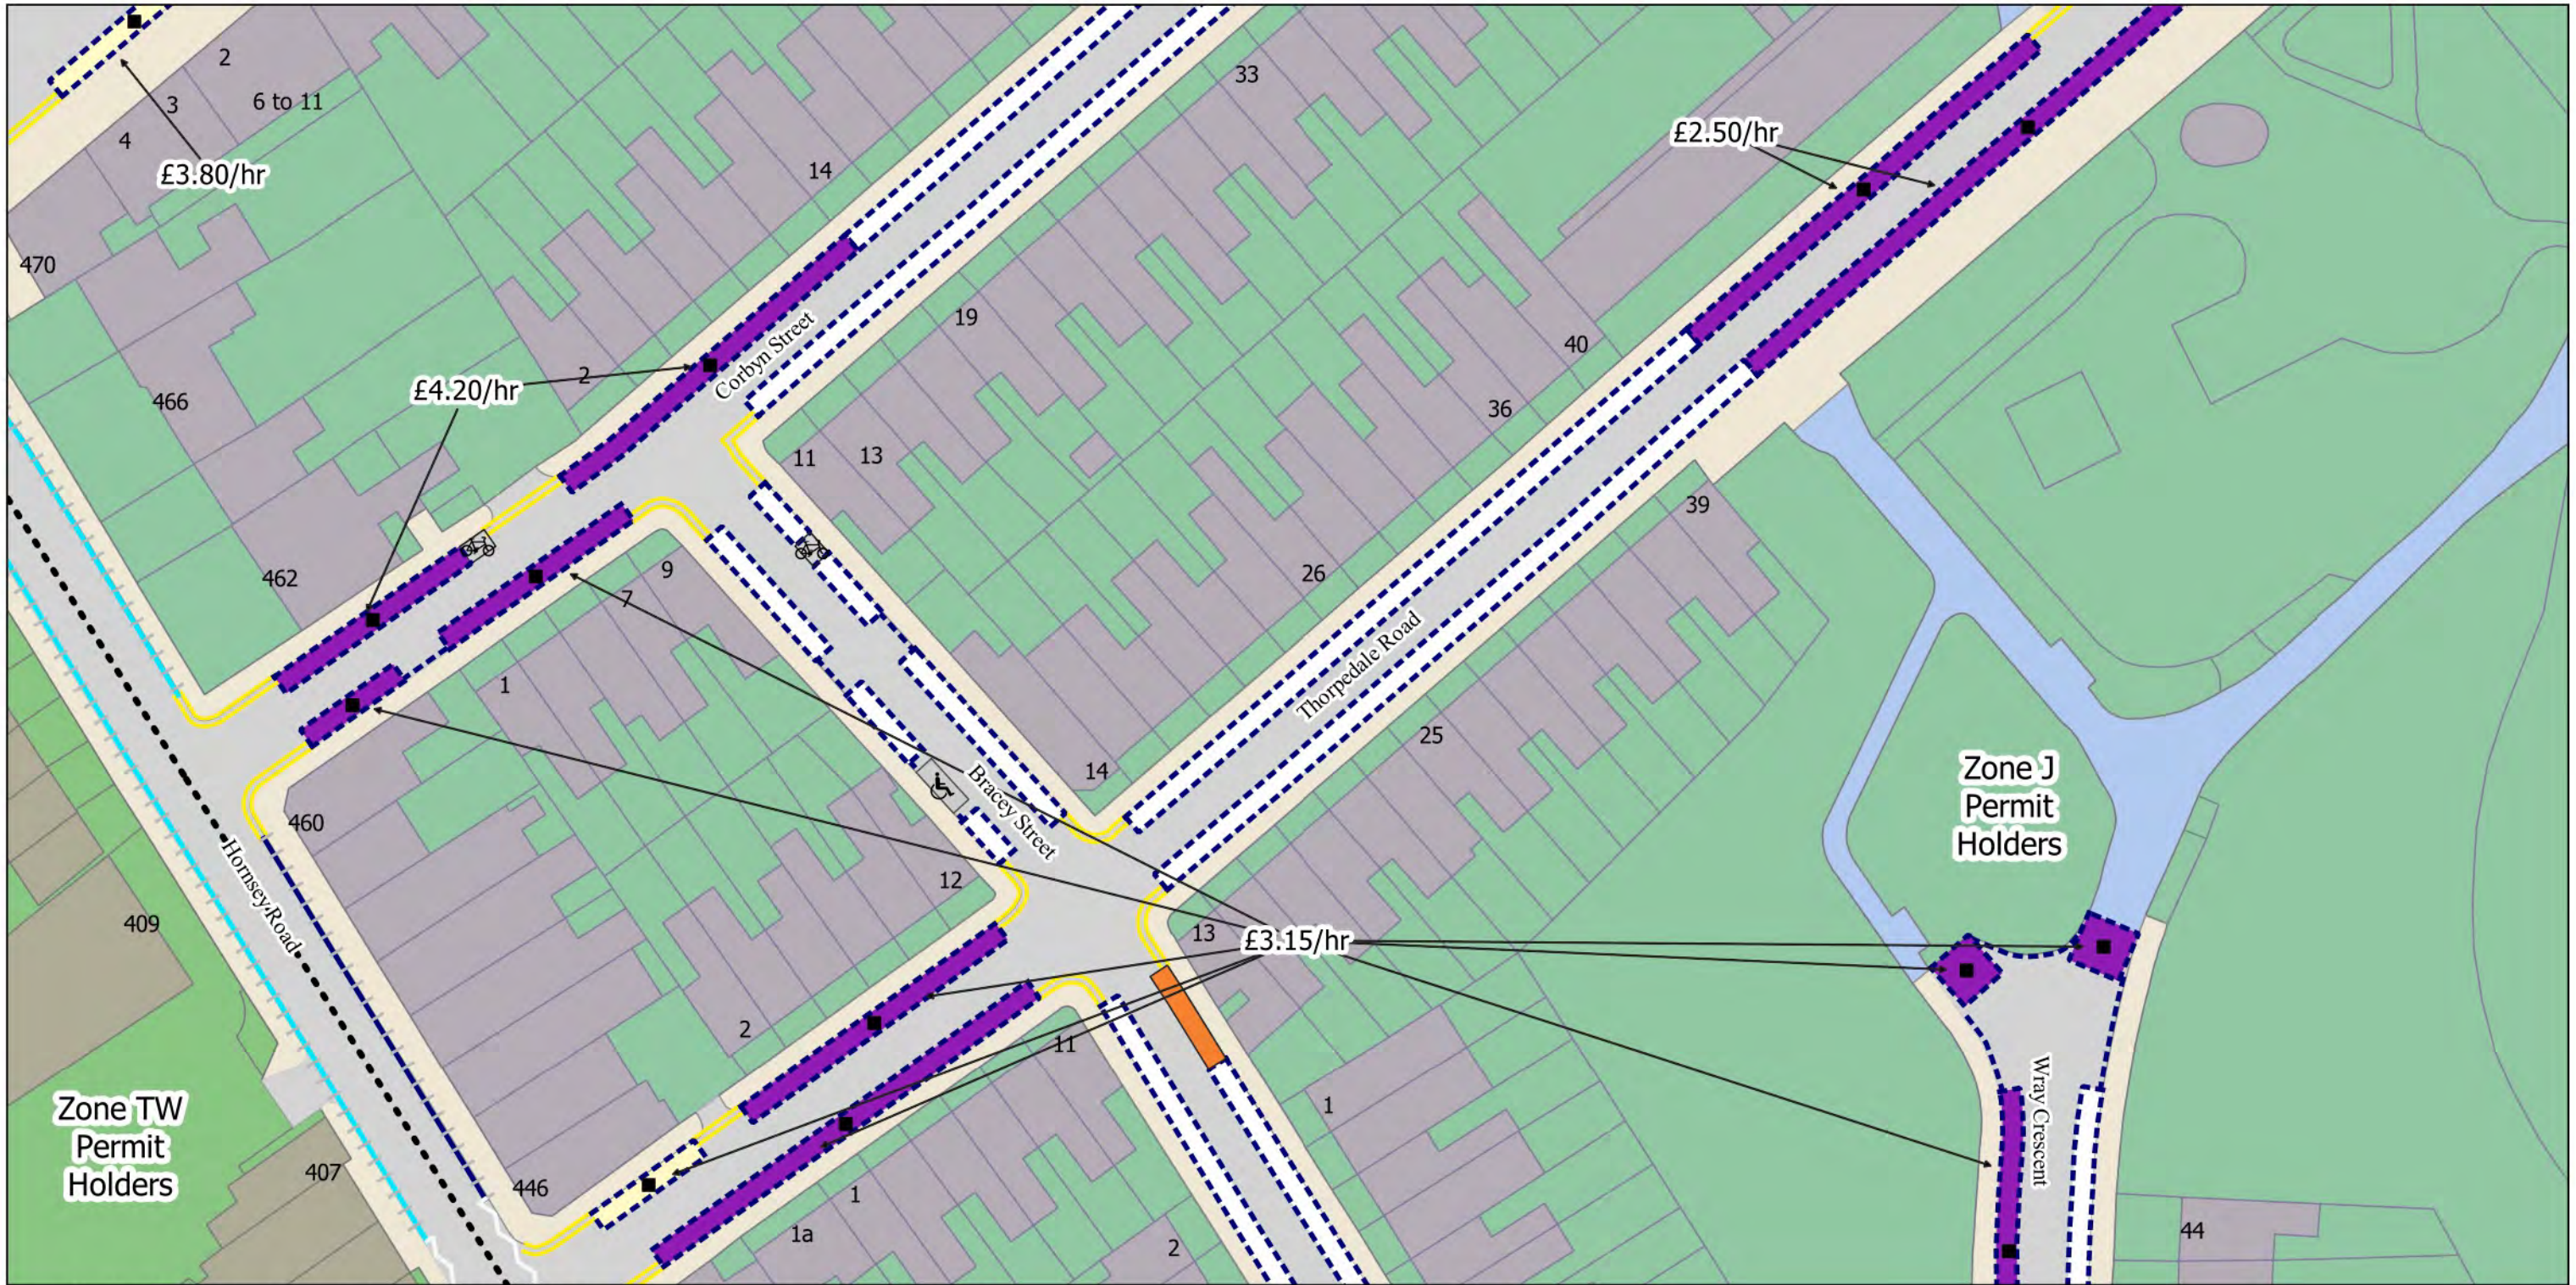


- ||| No Loading Mon-Fri 8am-9.30am 4.30pm-6.30pm
- No Waiting at any time
- No Waiting Mon-Fri 8am-6.30pm Sat 8am-1.30pm
- No Waiting Mon-Sat 8.30am-6.30pm
- No Waiting Mon-Sat 8.30am-6.30pm and match days
- Resident Permit Mon-Sat 8.30am-6.30pm and match days
- ♿ Disabled Persons Parking Place
- Car Club Parking Place
- 🚲 Bikehangar
- 2h Pay by Phone (1h NR) or Permit Holders Mon-Sat 8.30am-6.30pm and match days
- 2h Pay by Phone (1h NR) Mon-Sat 8.30am-6.30pm and match days
- No Stopping at any time
- Controlled Parking Zone Boundary



The Islington (Charged-For Parking Places) (Amendment No. 3) Order 2022
 The Islington (Free Parking Places, Loading Places and Waiting, Loading and Stopping Restrictions) (Amendment No. 3) Order 2022
 © Crown copyright and database rights 2021. Ordnance Survey 100021551

Map Tile - I7 Revision Number - 1
 See article for match day restrictions.
Status: Confirmed
Effective From: 22/07/2022
Effective To: N/A

Scale: 1:625
 H7
 16
 J7
 18

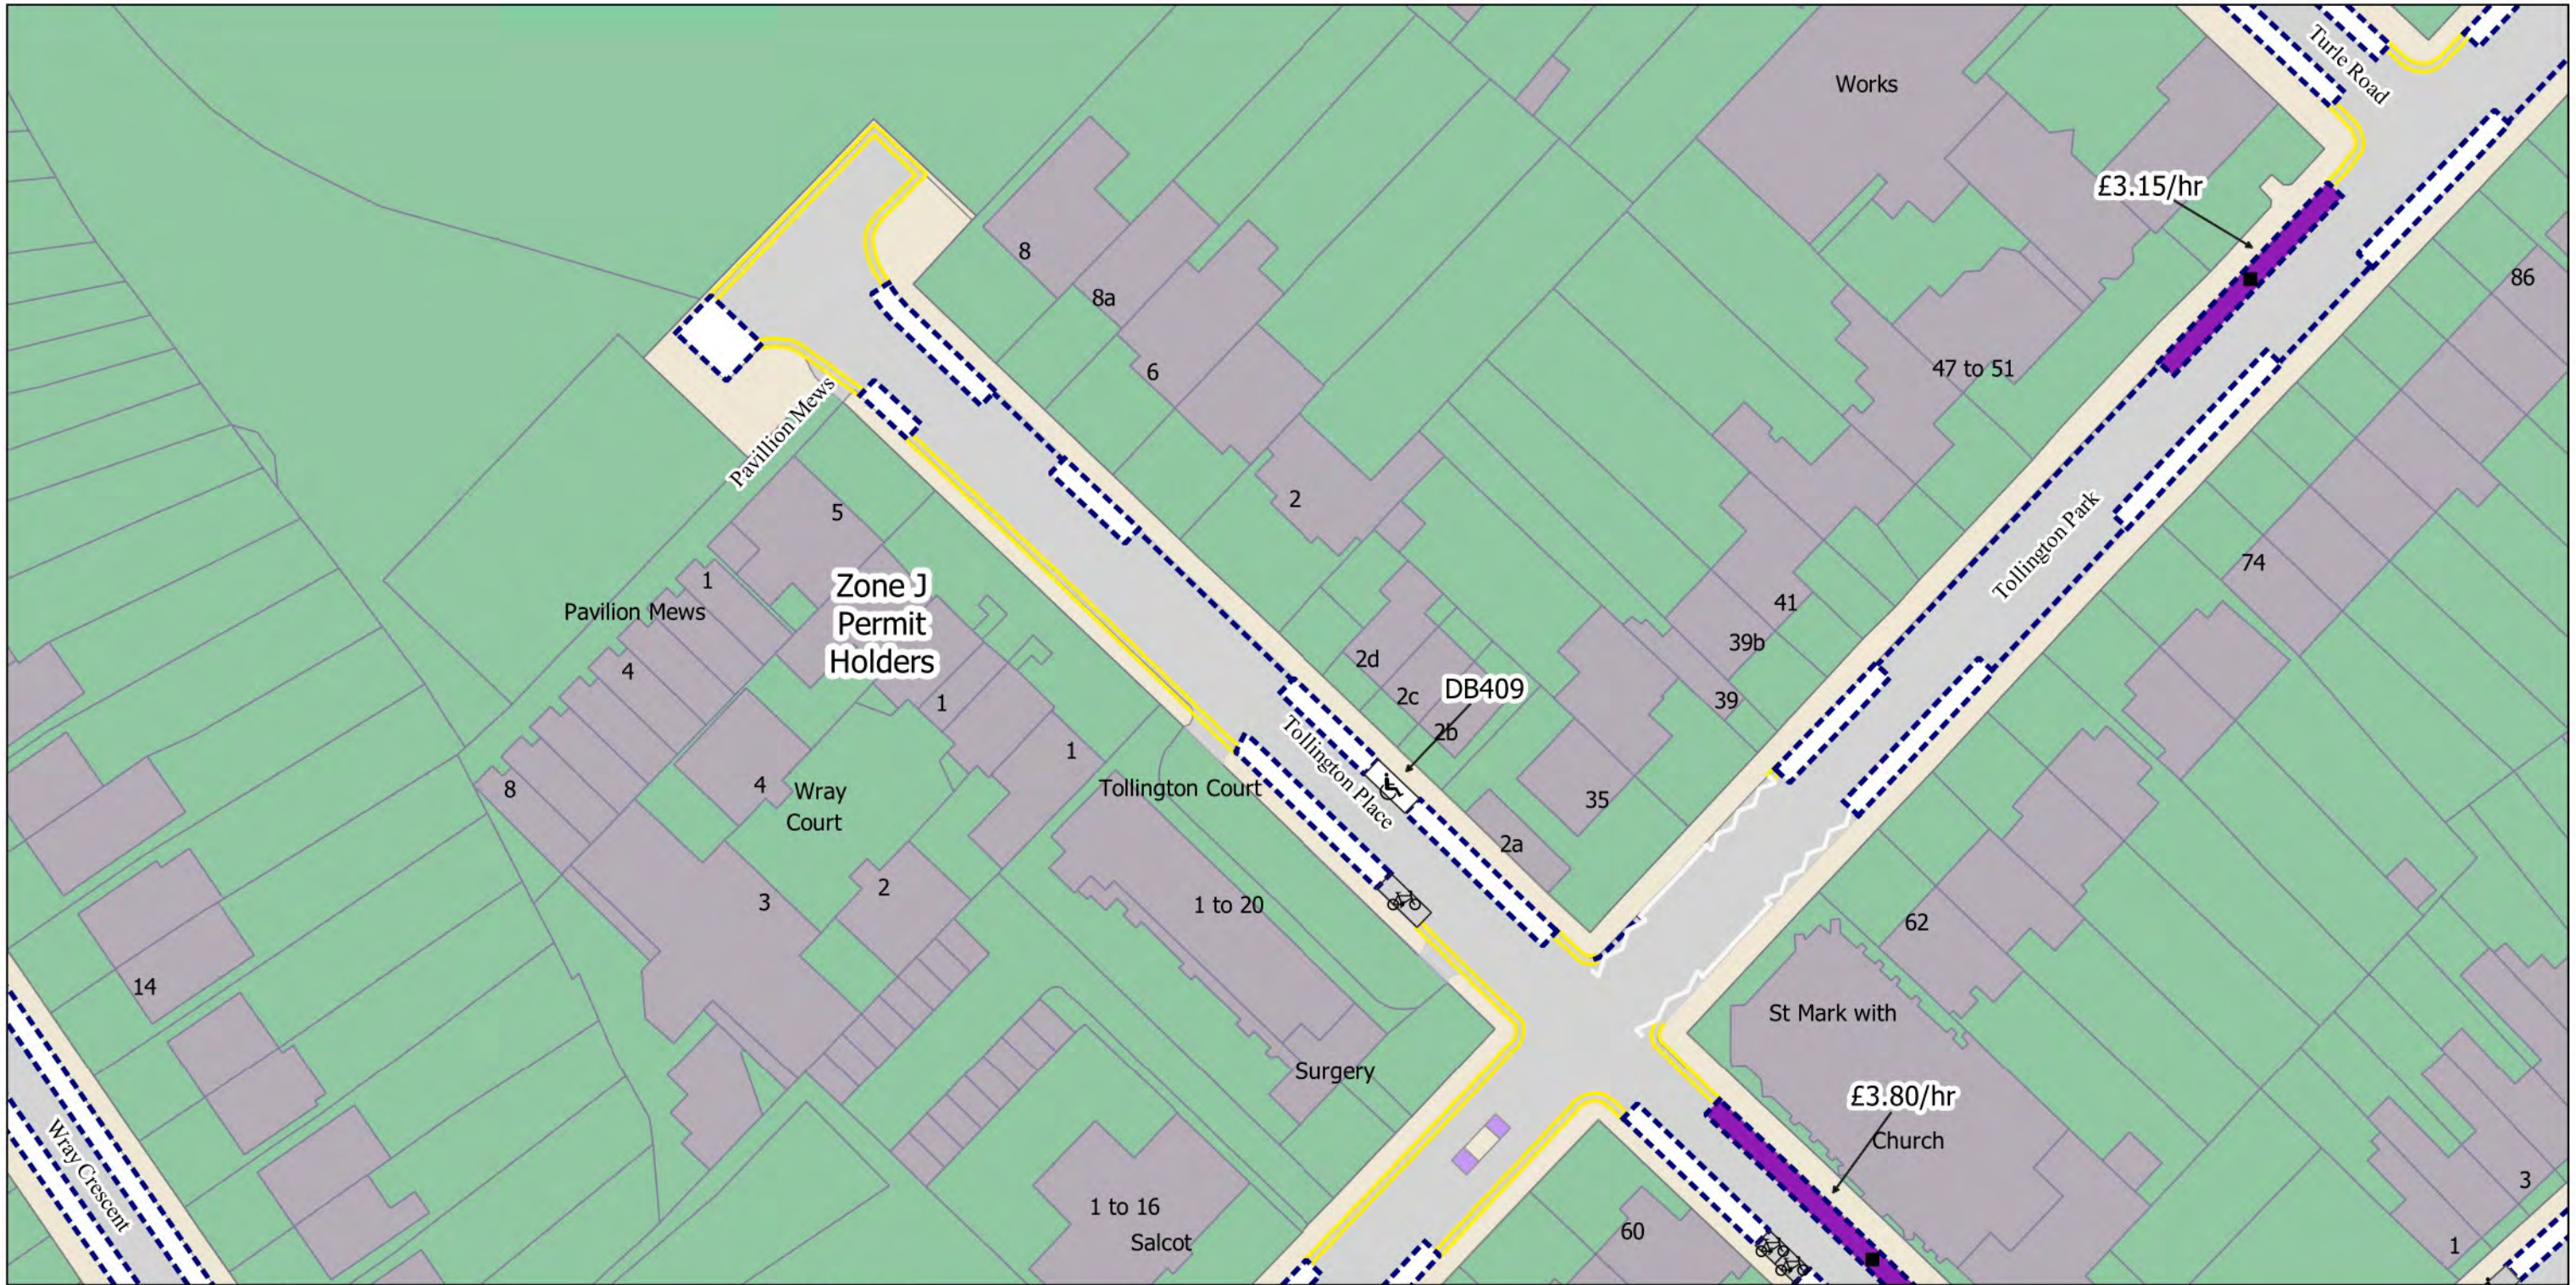

- No Waiting at any time
- No Waiting Mon-Sat 8.30am-6.30pm and match days
- Resident Permit Mon-Sat 8.30am-6.30pm and match days
- ♿ Disabled Persons Parking Place
- ♿ Dedicated Disabled Persons Parking Place
- 🚲 Bikehangar
- 2h Pay by Phone (1h NR) or Permit Holders Mon-Sat 8.30am-6.30pm and match days
- No Stopping at any time



- ||||| No Loading at any time
- ==== No Waiting at any time
- No Waiting Mon-Fri 8.30am-6.30pm Sat 8.30am-1.30pm
- ▭ Resident Permit Mon-Fri 8.30am-6.30pm Sat 8.30am-1.30pm
- ⚡ Electric Vehicle Charging Point Parking Place
- ♿ Dedicated Disabled Persons Parking Place
- ▭ Bus Stop
- 🚲 Bikehangar
- ▭ 2h Pay by Phone (1h NR) or Permit Holders Mon-Fri 8.30am-6.30pm Sat 8.30am-1.30pm
- No Stopping at any time
- ⋯ Controlled Parking Zone Boundary



The Islington (Charged-For Parking Places) (Amendment No. 3) Order 2022
 The Islington (Free Parking Places, Loading Places and Waiting, Loading and Stopping Restrictions) (Amendment No. 3) Order 2022
 © Crown copyright and database rights 2021. Ordnance Survey 100021551


Status: Confirmed


Effective From: 22/07/2022

Effective To: N/A

Map Tile - K1 Revision Number - 1

Scale:
1:625

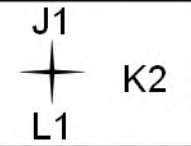

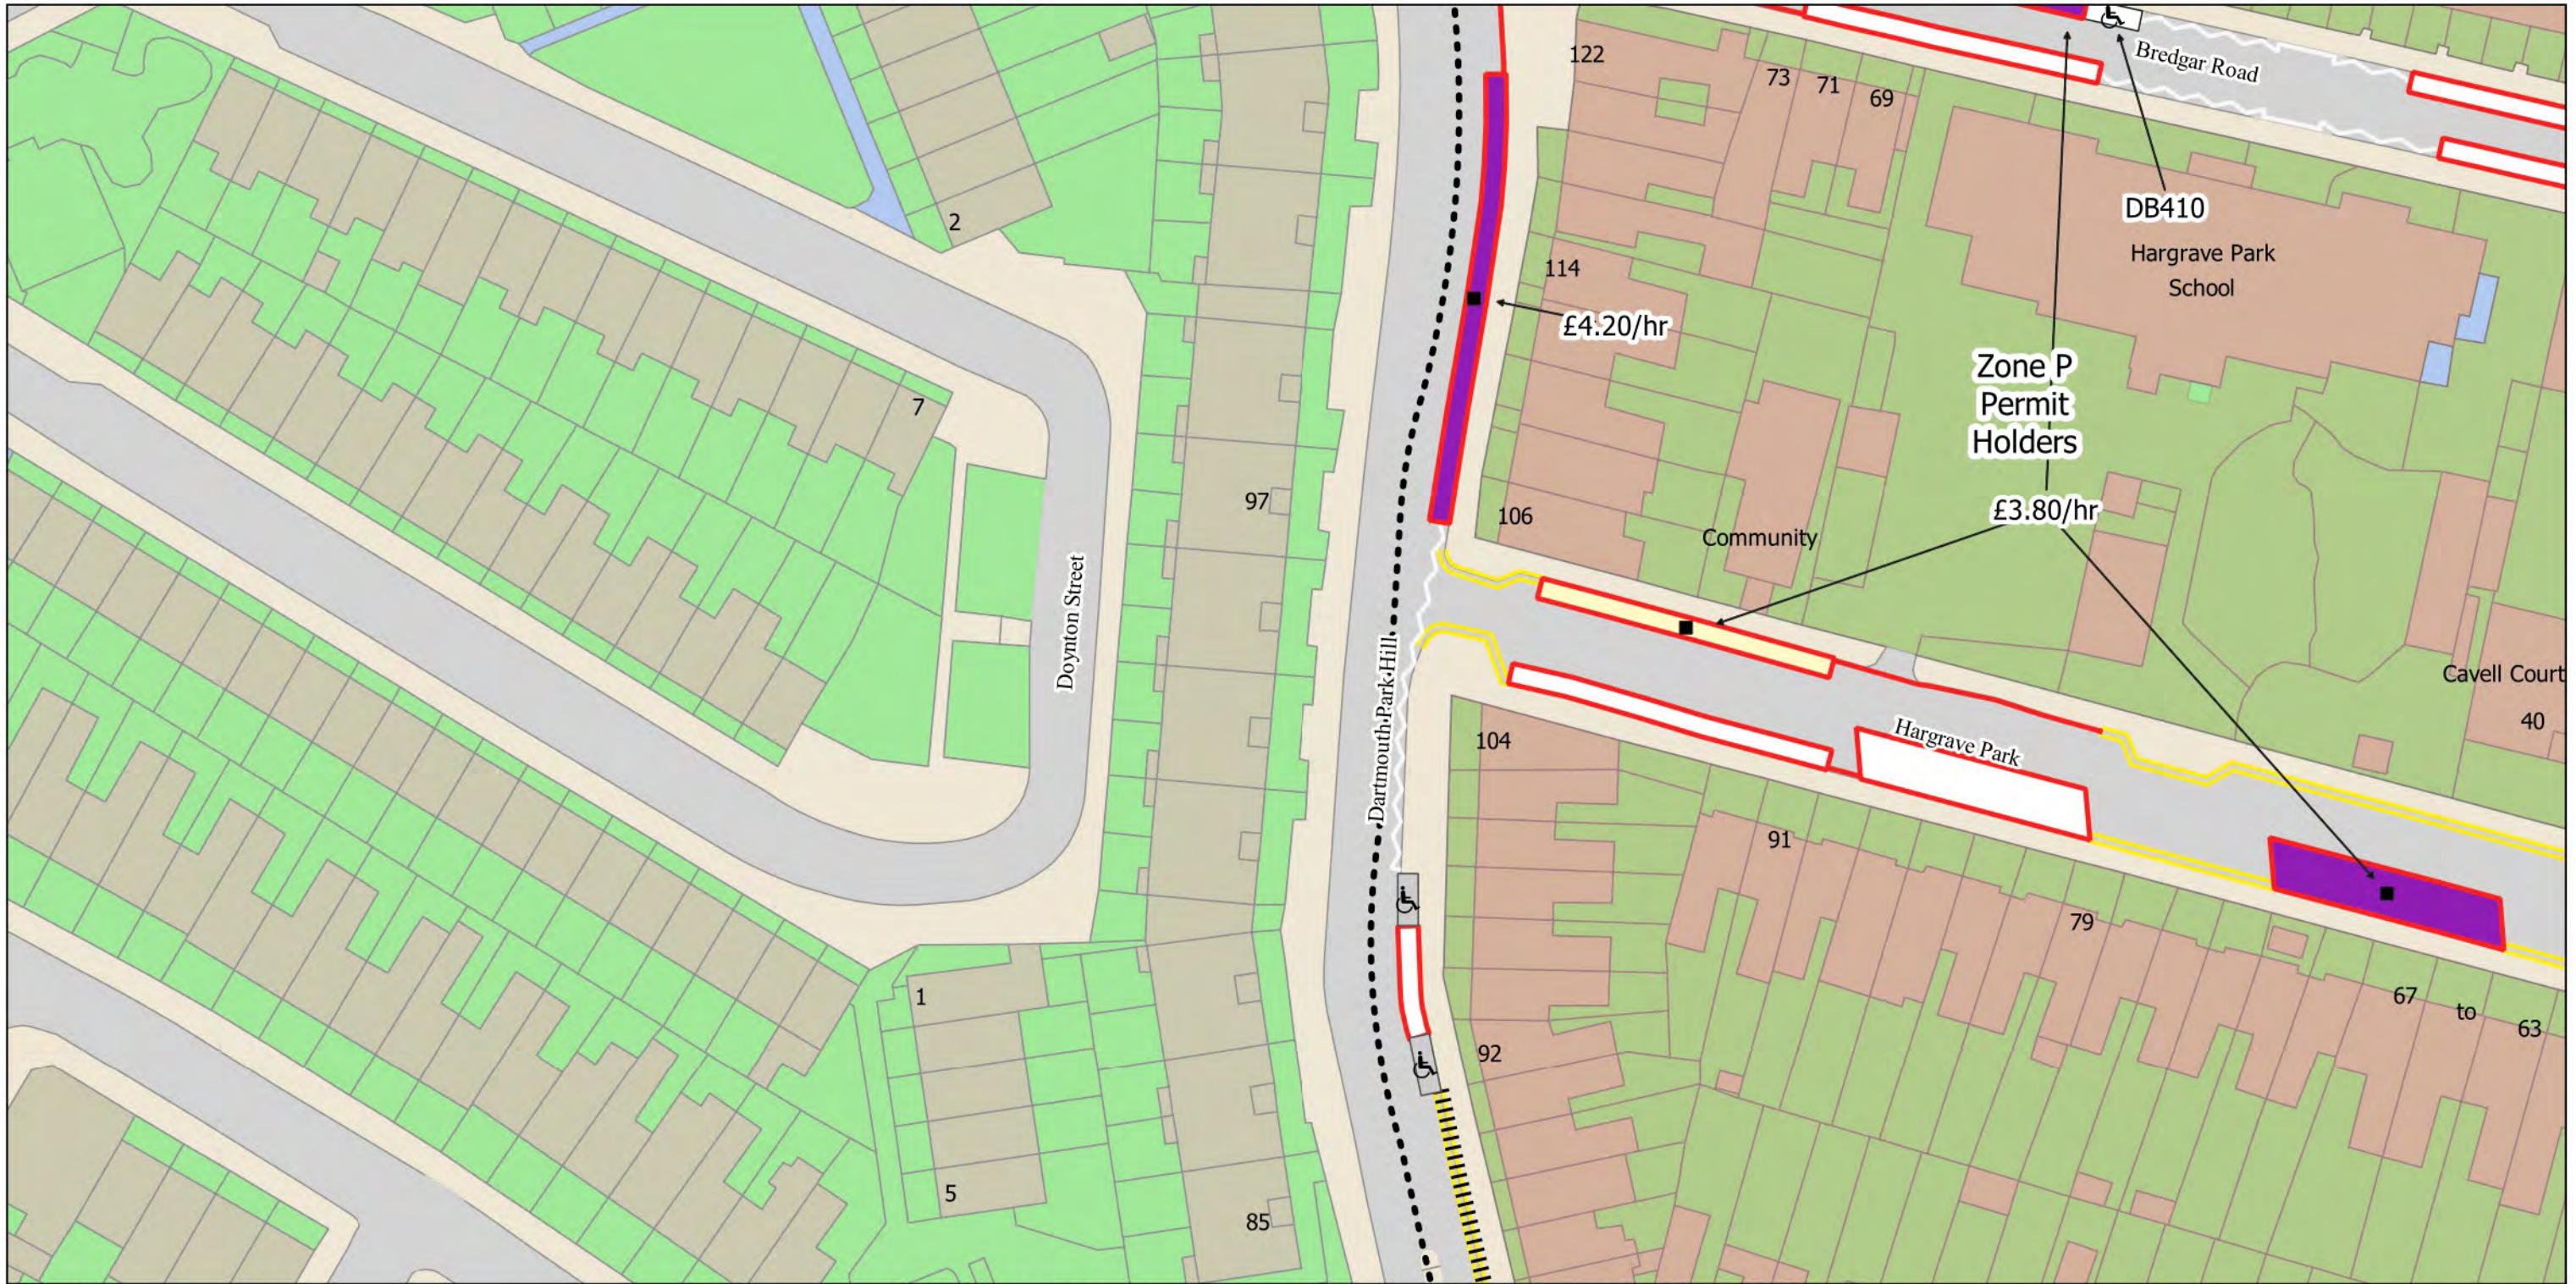

- ||||| No Loading at any time
- ==== No Waiting at any time
- No Waiting Mon-Fri 8.30am-6.30pm Sat 8.30am-1.30pm
- ▭ Resident Permit Mon-Fri 8.30am-6.30pm Sat 8.30am-1.30pm
- ♿ Disabled Persons Parking Place
- ♿ Dedicated Disabled Persons Parking Place
- ▭ 2h Pay by Phone (1h NR) or Permit Holders Mon-Fri 8.30am-6.30pm Sat 8.30am-1.30pm
- ▭ 2h Pay by Phone (1h NR) Mon-Fri 8.30am-6.30pm Sat 8.30am-1.30pm
- No Stopping at any time
- ⋯ Controlled Parking Zone Boundary



The Islington (Charged-For Parking Places) (Amendment No. 3) Order 2022
 The Islington (Free Parking Places, Loading Places and Waiting, Loading and Stopping Restrictions) (Amendment No. 3) Order 2022

© Crown copyright and database rights 2021. Ordnance Survey 100021551


Status: Confirmed

Effective From: 22/07/2022

Effective To: N/A

Map Tile - L1 Revision Number - 1

Scale:
1:625

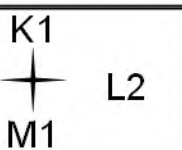




- No Waiting at any time
- No Waiting Mon-Fri 8.30am-6.30pm Sat 8.30am-1.30pm
- Resident Permit Mon-Fri 8.30am-6.30pm Sat 8.30am-1.30pm
- Permit Holder Bay Mon-Fri 8.30am-6.30pm Sat 8.30am-1.30pm
- Dedicated Disabled Persons Parking Place
- Car Club Parking Place
- Bikehangar
- 4h Pay by Phone (1h NR) or Permit Holders Mon-Fri 8.30am-6.30pm Sat 8.30am-1.30pm
- 2h Pay by Phone (1h NR) or Permit Holders Mon-Fri 8.30am-6.30pm Sat 8.30am-1.30pm
- 2h Pay by Phone (1h NR) Mon-Fri 8.30am-6.30pm Sat 8.30am-1.30pm
- 1h Pay by Phone Mon-Fri 8.30am-6.30pm Sat 8.30am-1.30pm
- No Stopping at any time
- Controlled Parking Zone Boundary



The Islington (Charged-For Parking Places) (Amendment No. 3) Order 2022
 The Islington (Free Parking Places, Loading Places and Waiting, Loading and Stopping Restrictions) (Amendment No. 3) Order 2022
 © Crown copyright and database rights 2021. Ordnance Survey 100021551

Map Tile - L4 Revision Number - 1
 Status: Confirmed
 Effective From: 22/07/2022
 Effective To: N/A

Scale: 1:625 L3
 K4
 L5
 M4

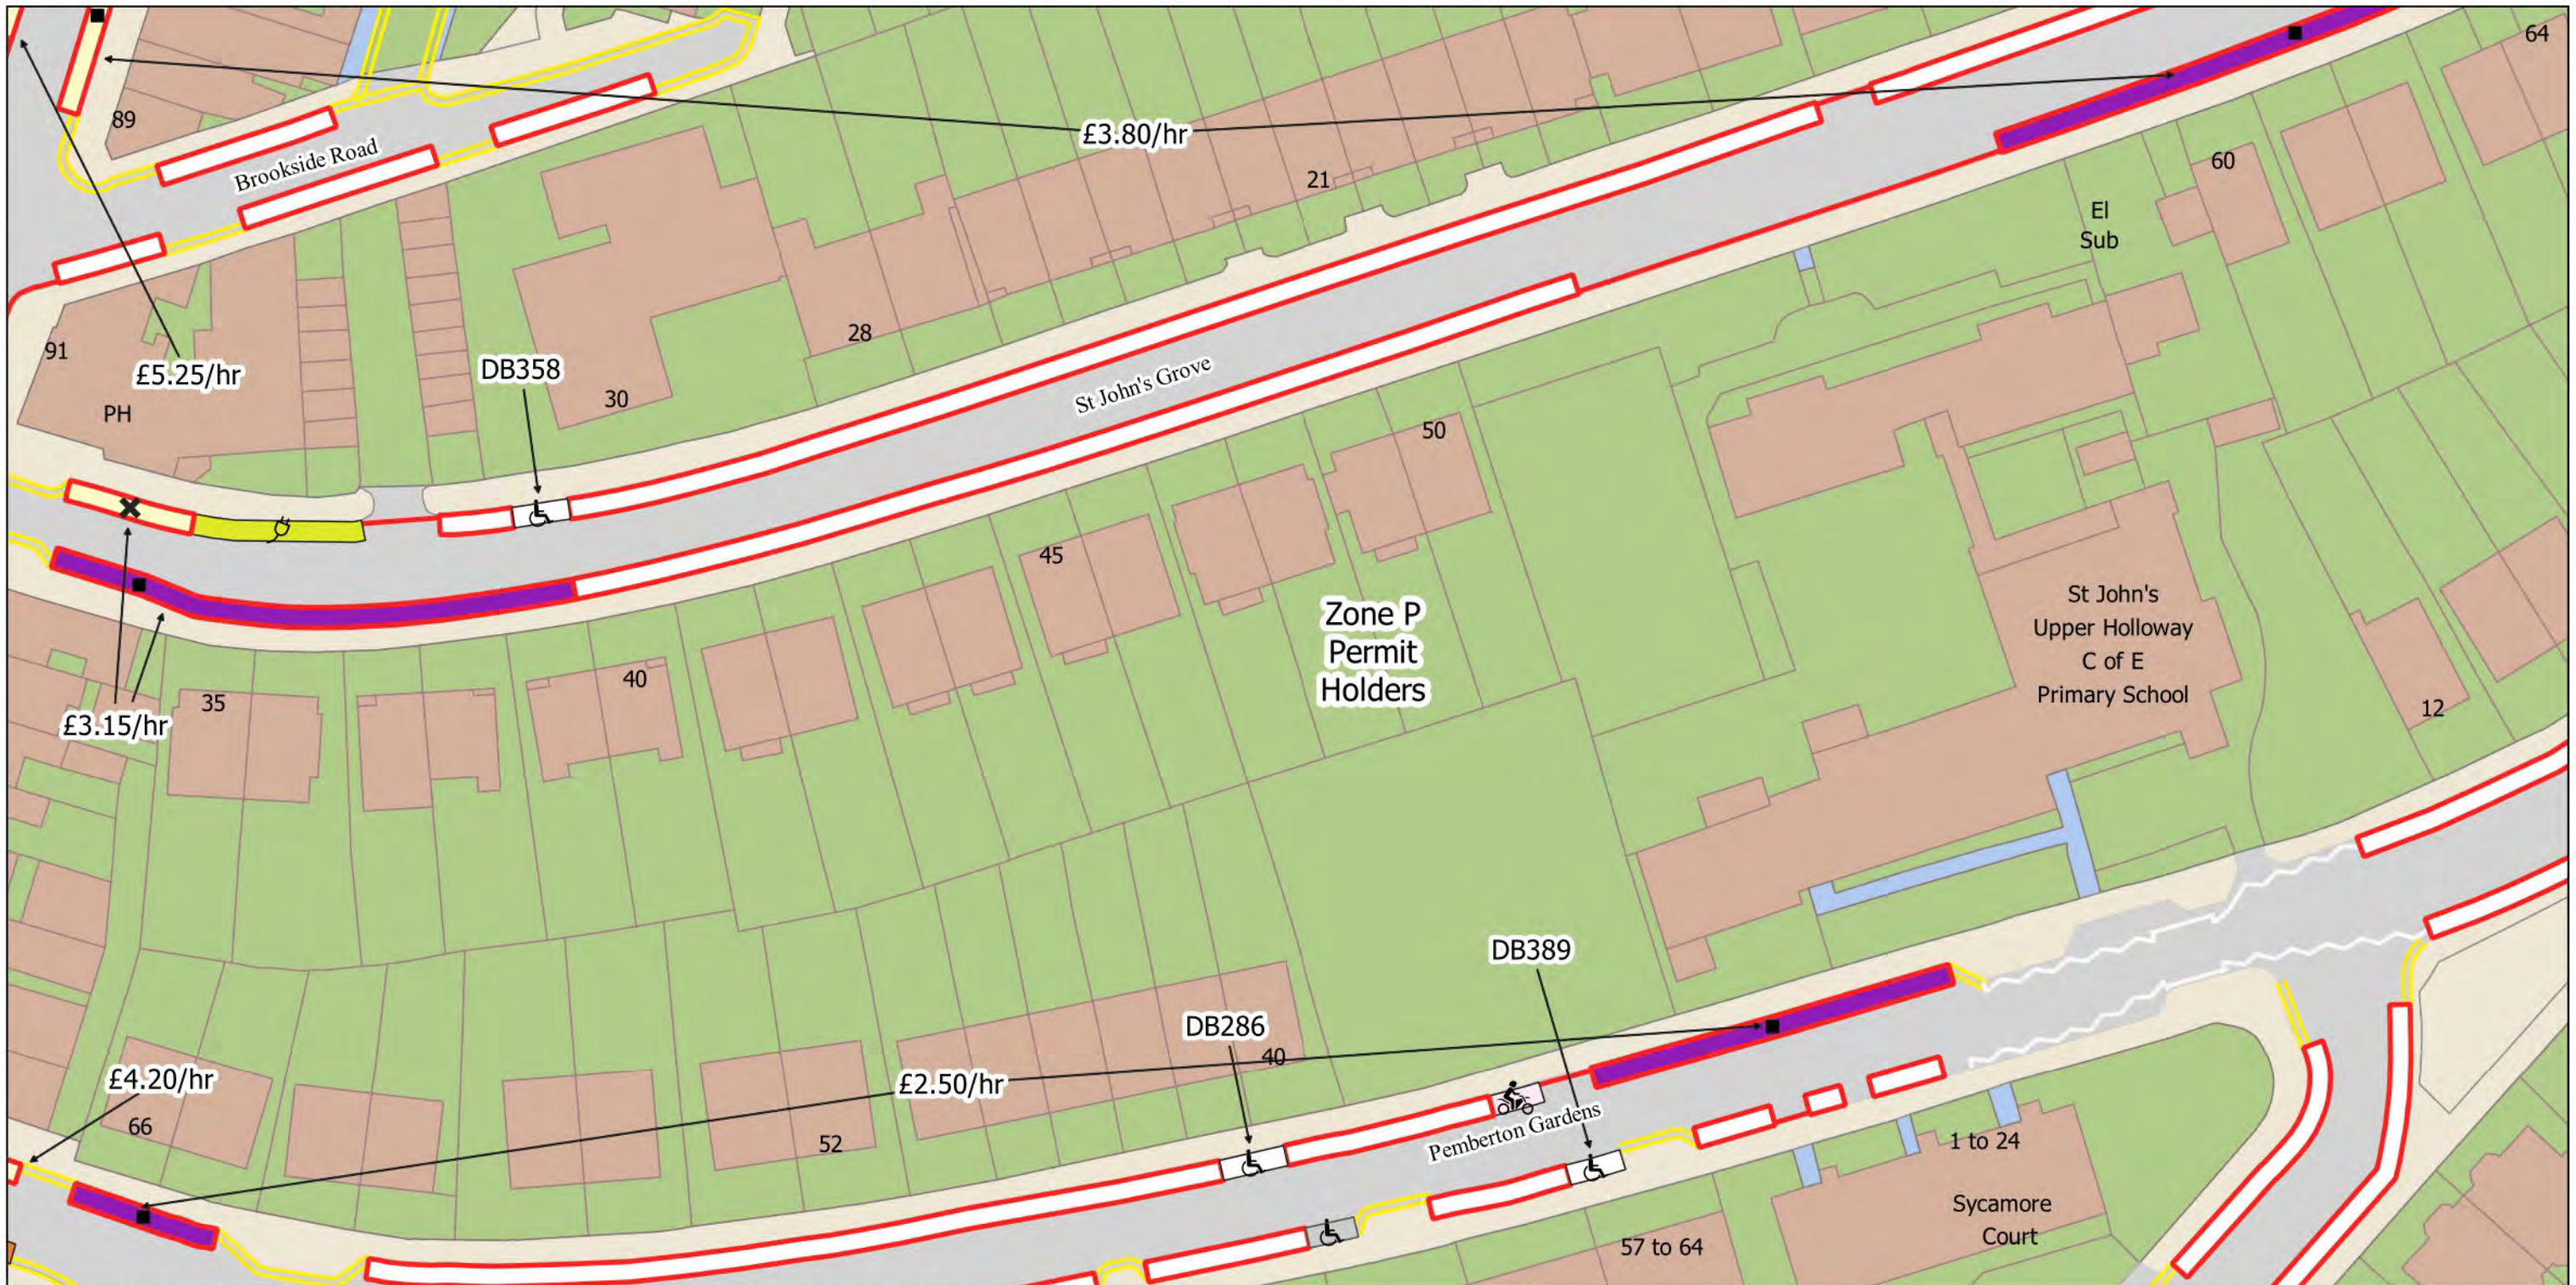


- No Waiting at any time
- No Waiting Mon-Fri 8.30am-6.30pm Sat 8.30am-1.30pm
- Solo Motorcycle Parking Place
- Resident Permit Mon-Fri 8.30am-6.30pm Sat 8.30am-1.30pm
- Electric Vehicle Charging Point Parking Place
- Disabled Persons Parking Place
- Dedicated Disabled Persons Parking Place
- Car Club Parking Place
- X 4h Pay by Phone (1h NR) Mon-Fri 8.30am-6.30pm Sat 8.30am-1.30pm
- 2h Pay by Phone (1h NR) or Permit Holders Mon-Fri 8.30am-6.30pm Sat 8.30am-1.30pm
- 2h Pay by Phone (1h NR) Mon-Fri 8.30am-6.30pm Sat 8.30am-1.30pm
- △ 20 min Free Parking (2h NR) Mon-Fri 8.30am-6.30pm Sat 8.30am-1.30pm
- No Stopping at any time



The Islington (Charged-For Parking Places) (Amendment No. 3) Order 2022
 The Islington (Free Parking Places, Loading Places and Waiting, Loading and Stopping Restrictions) (Amendment No. 3) Order 2022
 © Crown copyright and database rights 2021. Ordnance Survey 100021551

Map Tile - M3 Revision Number - 1
 Status: Confirmed
 Effective From: 22/07/2022
 Effective To: N/A

Scale: 1:625
 L3
 M2
 M4
 N3

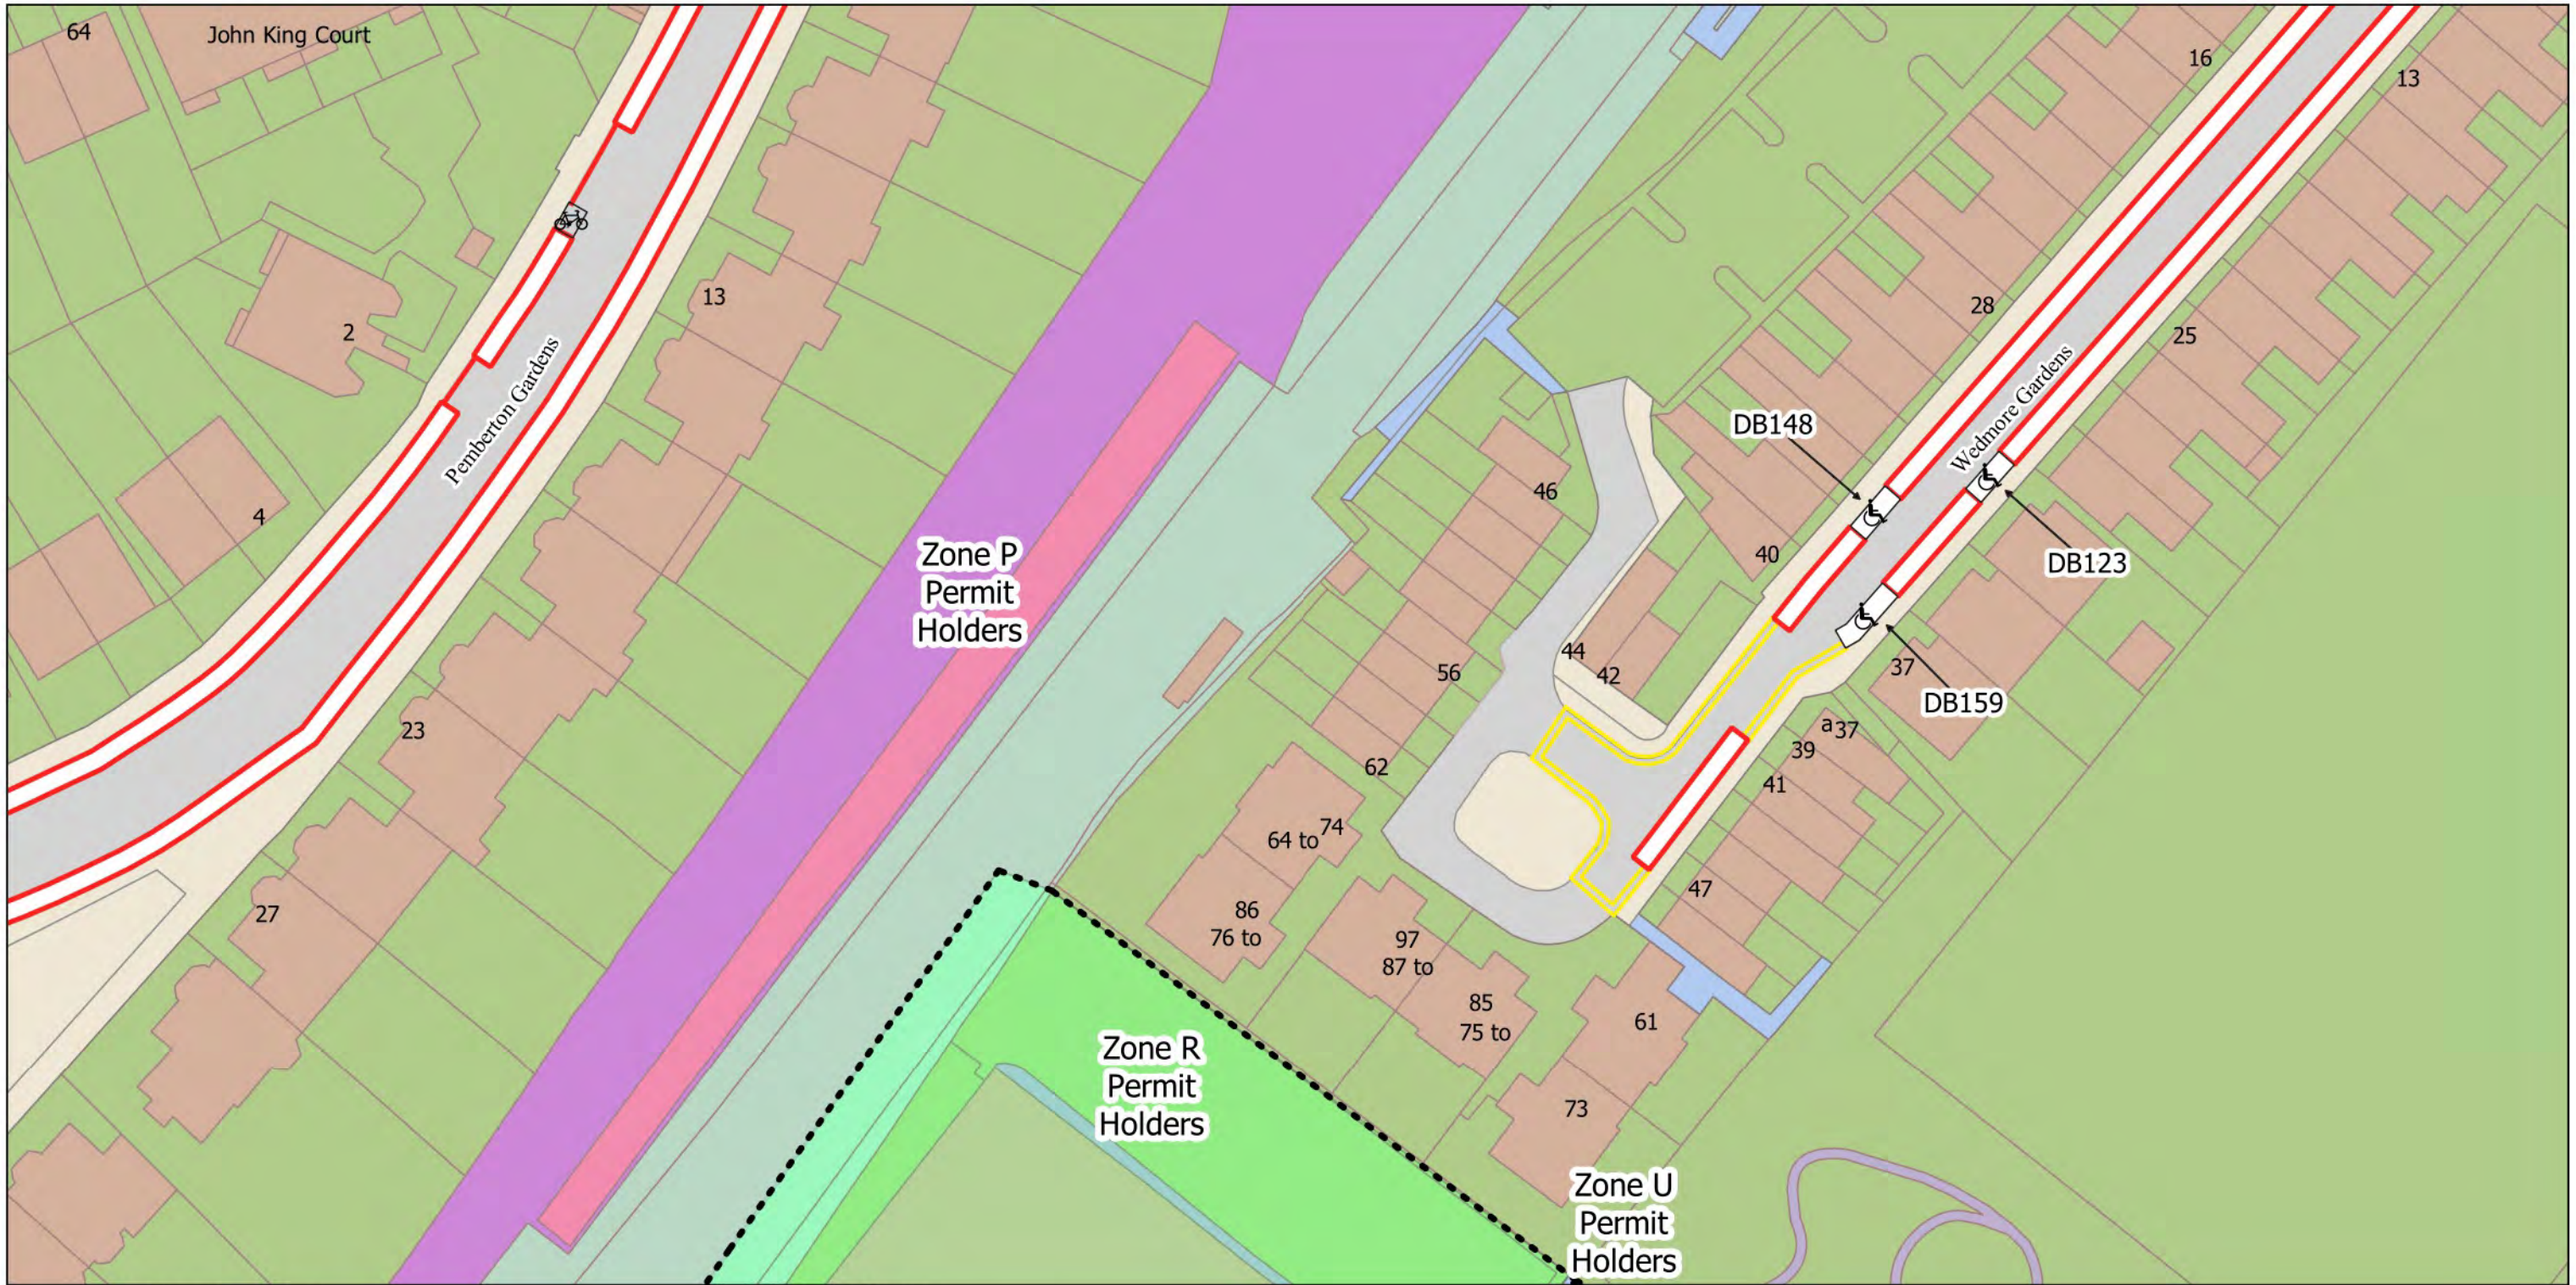

- No Waiting at any time
- No Waiting Mon-Fri 8.30am-6.30pm Sat 8.30am-1.30pm
- Resident Permit Mon-Fri 8.30am-6.30pm Sat 8.30am-1.30pm
- Bikehangar
- Controlled Parking Zone Boundary
- Dedicated Disabled Persons Parking Place



The Islington (Charged-For Parking Places) (Amendment No. 3) Order 2022
 The Islington (Free Parking Places, Loading Places and Waiting, Loading and Stopping Restrictions) (Amendment No. 3) Order 2022

© Crown copyright and database rights 2021. Ordnance Survey 100021551

Status: Confirmed

Effective From: 22/07/2022


Effective To: N/A

Map Tile - M4 Revision Number - 1

Scale: 1:625 M3
 L4
 N4
 M5



- No Waiting at any time
- No Waiting Mon-Fri 10am-2pm
- M Solo Motorcycle Parking Place
- Resident Permit Mon-Fri 8.30am-6.30pm Sat 8.30am-1.30pm and match days
- Resident Permit Mon-Fri 10am-2pm
- Loading Bay Mon-Fri 10am-2pm
- ⏻ Electric Vehicle Charging Point Parking Place
- B Bikehangar
- 2h Pay by Phone (1h NR) or Permit Holders Mon-Fri 10am-2pm
- 2h Pay by Phone (1h NR) Mon-Fri 10am-2pm
- Controlled Parking Zone Boundary

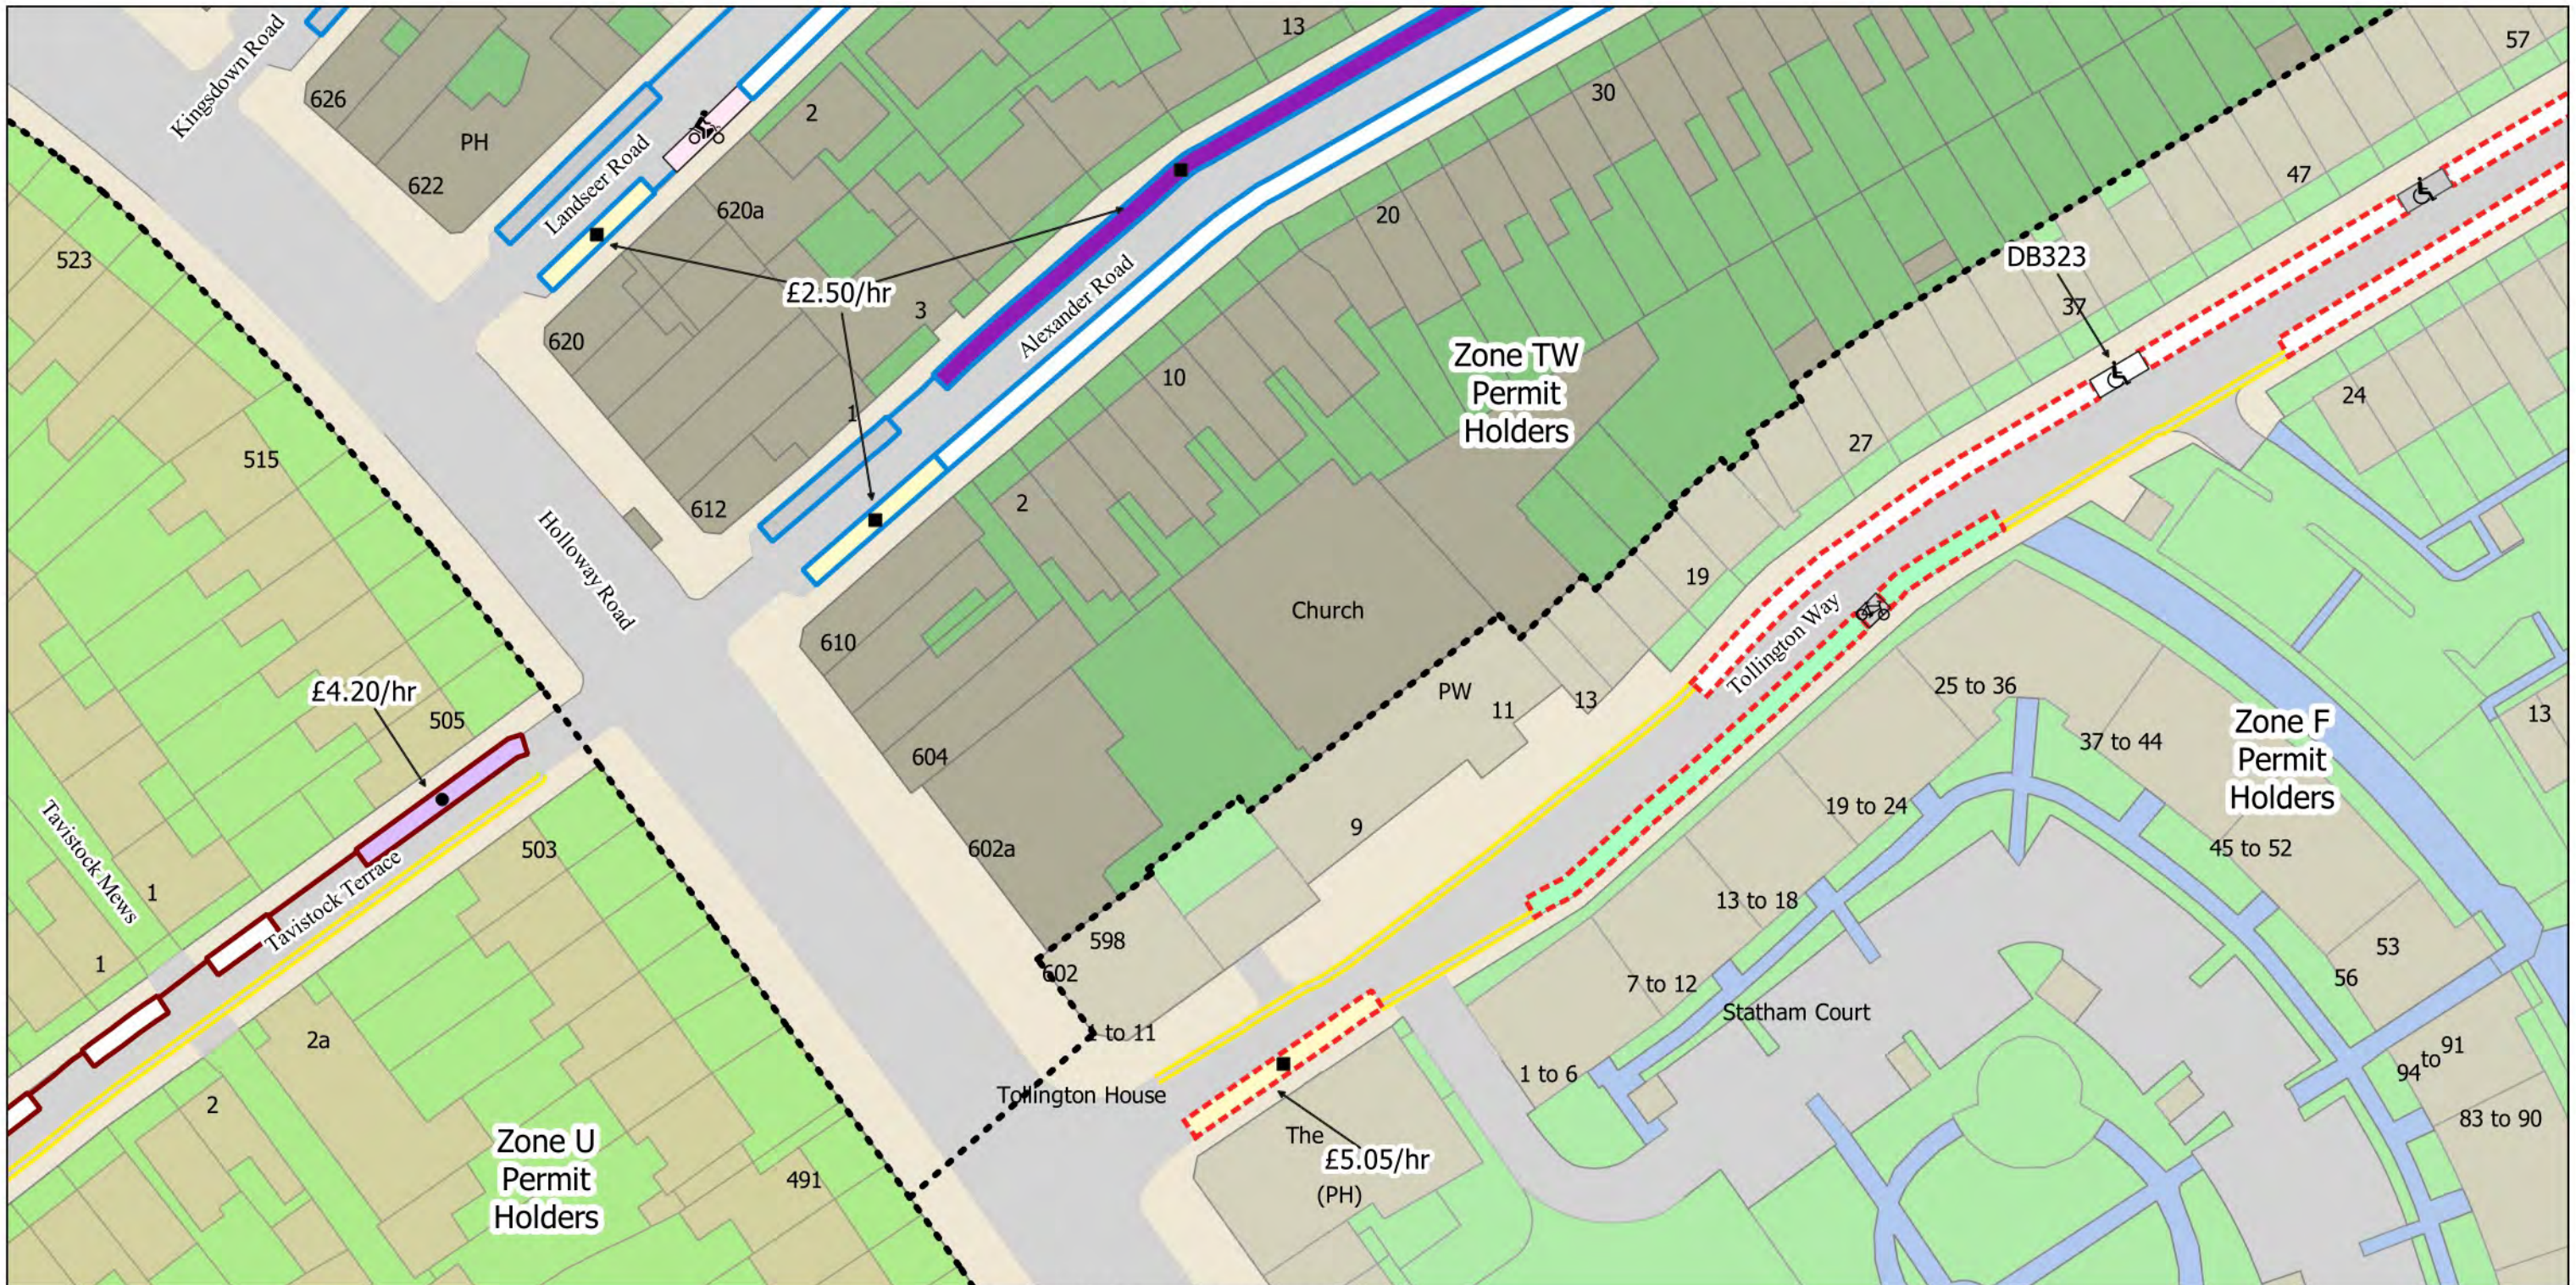


- No Waiting at any time
- No Waiting Mon-Fri 10am-2pm
- No Waiting Mon-Fri 10am-Noon
- Resident Permit Mon-Fri 8.30am-6.30pm Sat 8.30am-1.30pm and match days
- Resident Permit Mon-Fri 10am-Noon
- Resident Permit Mon-Fri 10am-2pm
- Permit Holder Bay Mon-Fri 8.30am-6.30pm Sat 8.30am-1.30pm and match days
- Loading Bay Mon-Fri 10am-2pm
- ♿ Disabled Persons Parking Place
- ♿ Dedicated Disabled Persons Parking Place
- 🚲 Bikehangar
- 2h Pay by Phone (1h NR) or Permit Holders Mon-Fri 10am-2pm
- 2h Pay by Phone (1h NR) Mon-Fri 8.30am-6.30pm Sat 8.30am-1.30pm and match days
- 2h Pay by Phone (1h NR) Mon-Fri 10am-2pm
- 1h Pay by Phone (1h NR) or Resident Permit Mon-Fri 10am-Noon
- Controlled Parking Zone Boundary



The Islington (Charged-For Parking Places) (Amendment No. 3) Order 2022
 The Islington (Free Parking Places, Loading Places and Waiting, Loading and Stopping Restrictions) (Amendment No. 3) Order 2022
 © Crown copyright and database rights 2021. Ordnance Survey 100021551

Map Tile - N6 Revision Number - 1
 See article for match day restrictions.
Status: Confirmed
Effective From: 22/07/2022
Effective To: N/A

Scale:
 1:625
 N5
 M6
 N7
 O6

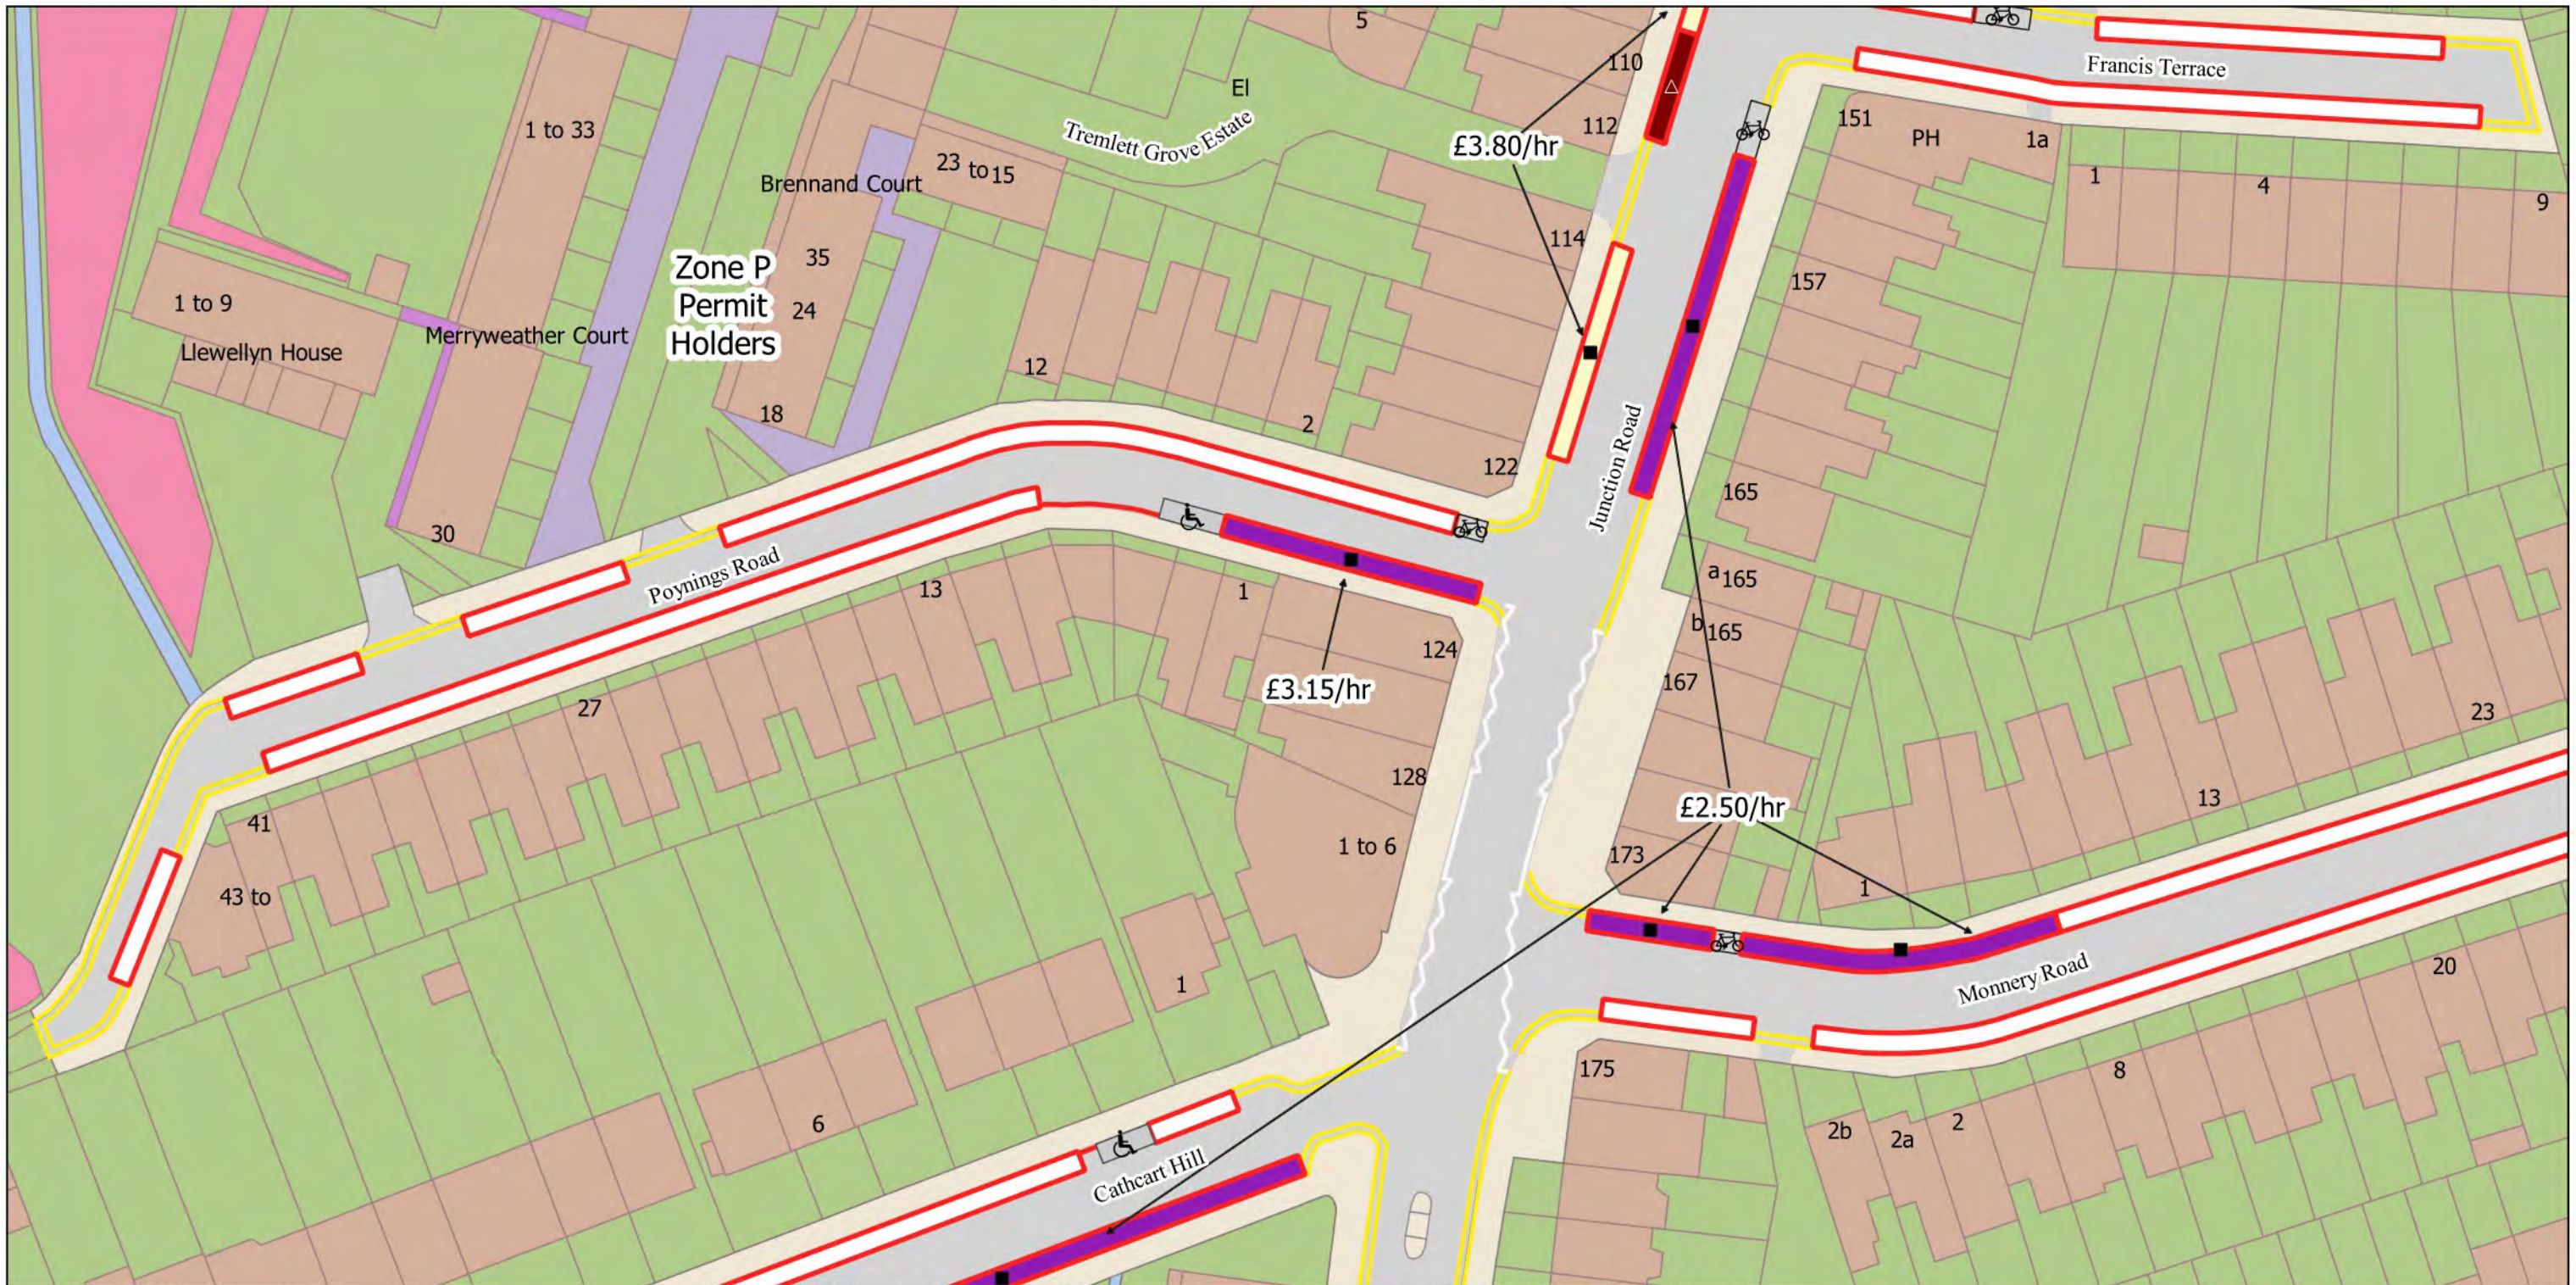

- No Waiting at any time
- No Waiting Mon-Fri 8.30am-6.30pm Sat 8.30am-1.30pm
- Resident Permit Mon-Fri 8.30am-6.30pm Sat 8.30am-1.30pm
- Disabled Persons Parking Place
- Bikehangar
- 2h Pay by Phone (1h NR) or Permit Holders Mon-Fri 8.30am-6.30pm Sat 8.30am-1.30pm
- 2h Pay by Phone (1h NR) Mon-Fri 8.30am-6.30pm Sat 8.30am-1.30pm
- 20 min Free Parking (2h NR) Mon-Fri 8.30am-6.30pm Sat 8.30am-1.30pm
- No Stopping at any time




The Islington (Charged-For Parking Places) (Amendment No. 3) Order 2022
 The Islington (Free Parking Places, Loading Places and Waiting, Loading and Stopping Restrictions) (Amendment No. 3) Order 2022
 © Crown copyright and database rights 2021. Ordnance Survey 100021551

Map Tile - O2 Revision Number - 1
 Status: Confirmed
 Effective From: 22/07/2022
 Effective To: N/A

Scale: 1:625
 N2
 O1 + O3
 P2



- No Waiting at any time
- No Waiting Mon-Fri 10am-Noon
- No Waiting Mon-Fri 8.30am-6.30pm
- Resident Permit Mon-Fri 10am-Noon
- Permit Holder Bay Mon-Fri 10am-Noon
- Disabled Persons Parking Place
- Dedicated Disabled Persons Parking Place
- 1h Pay by Phone or Resident Permit Mon-Fri 10am-Noon
- 1h Pay by Phone or Permit Holders Mon-Fri 10am-Noon
- Controlled Parking Zone Boundary

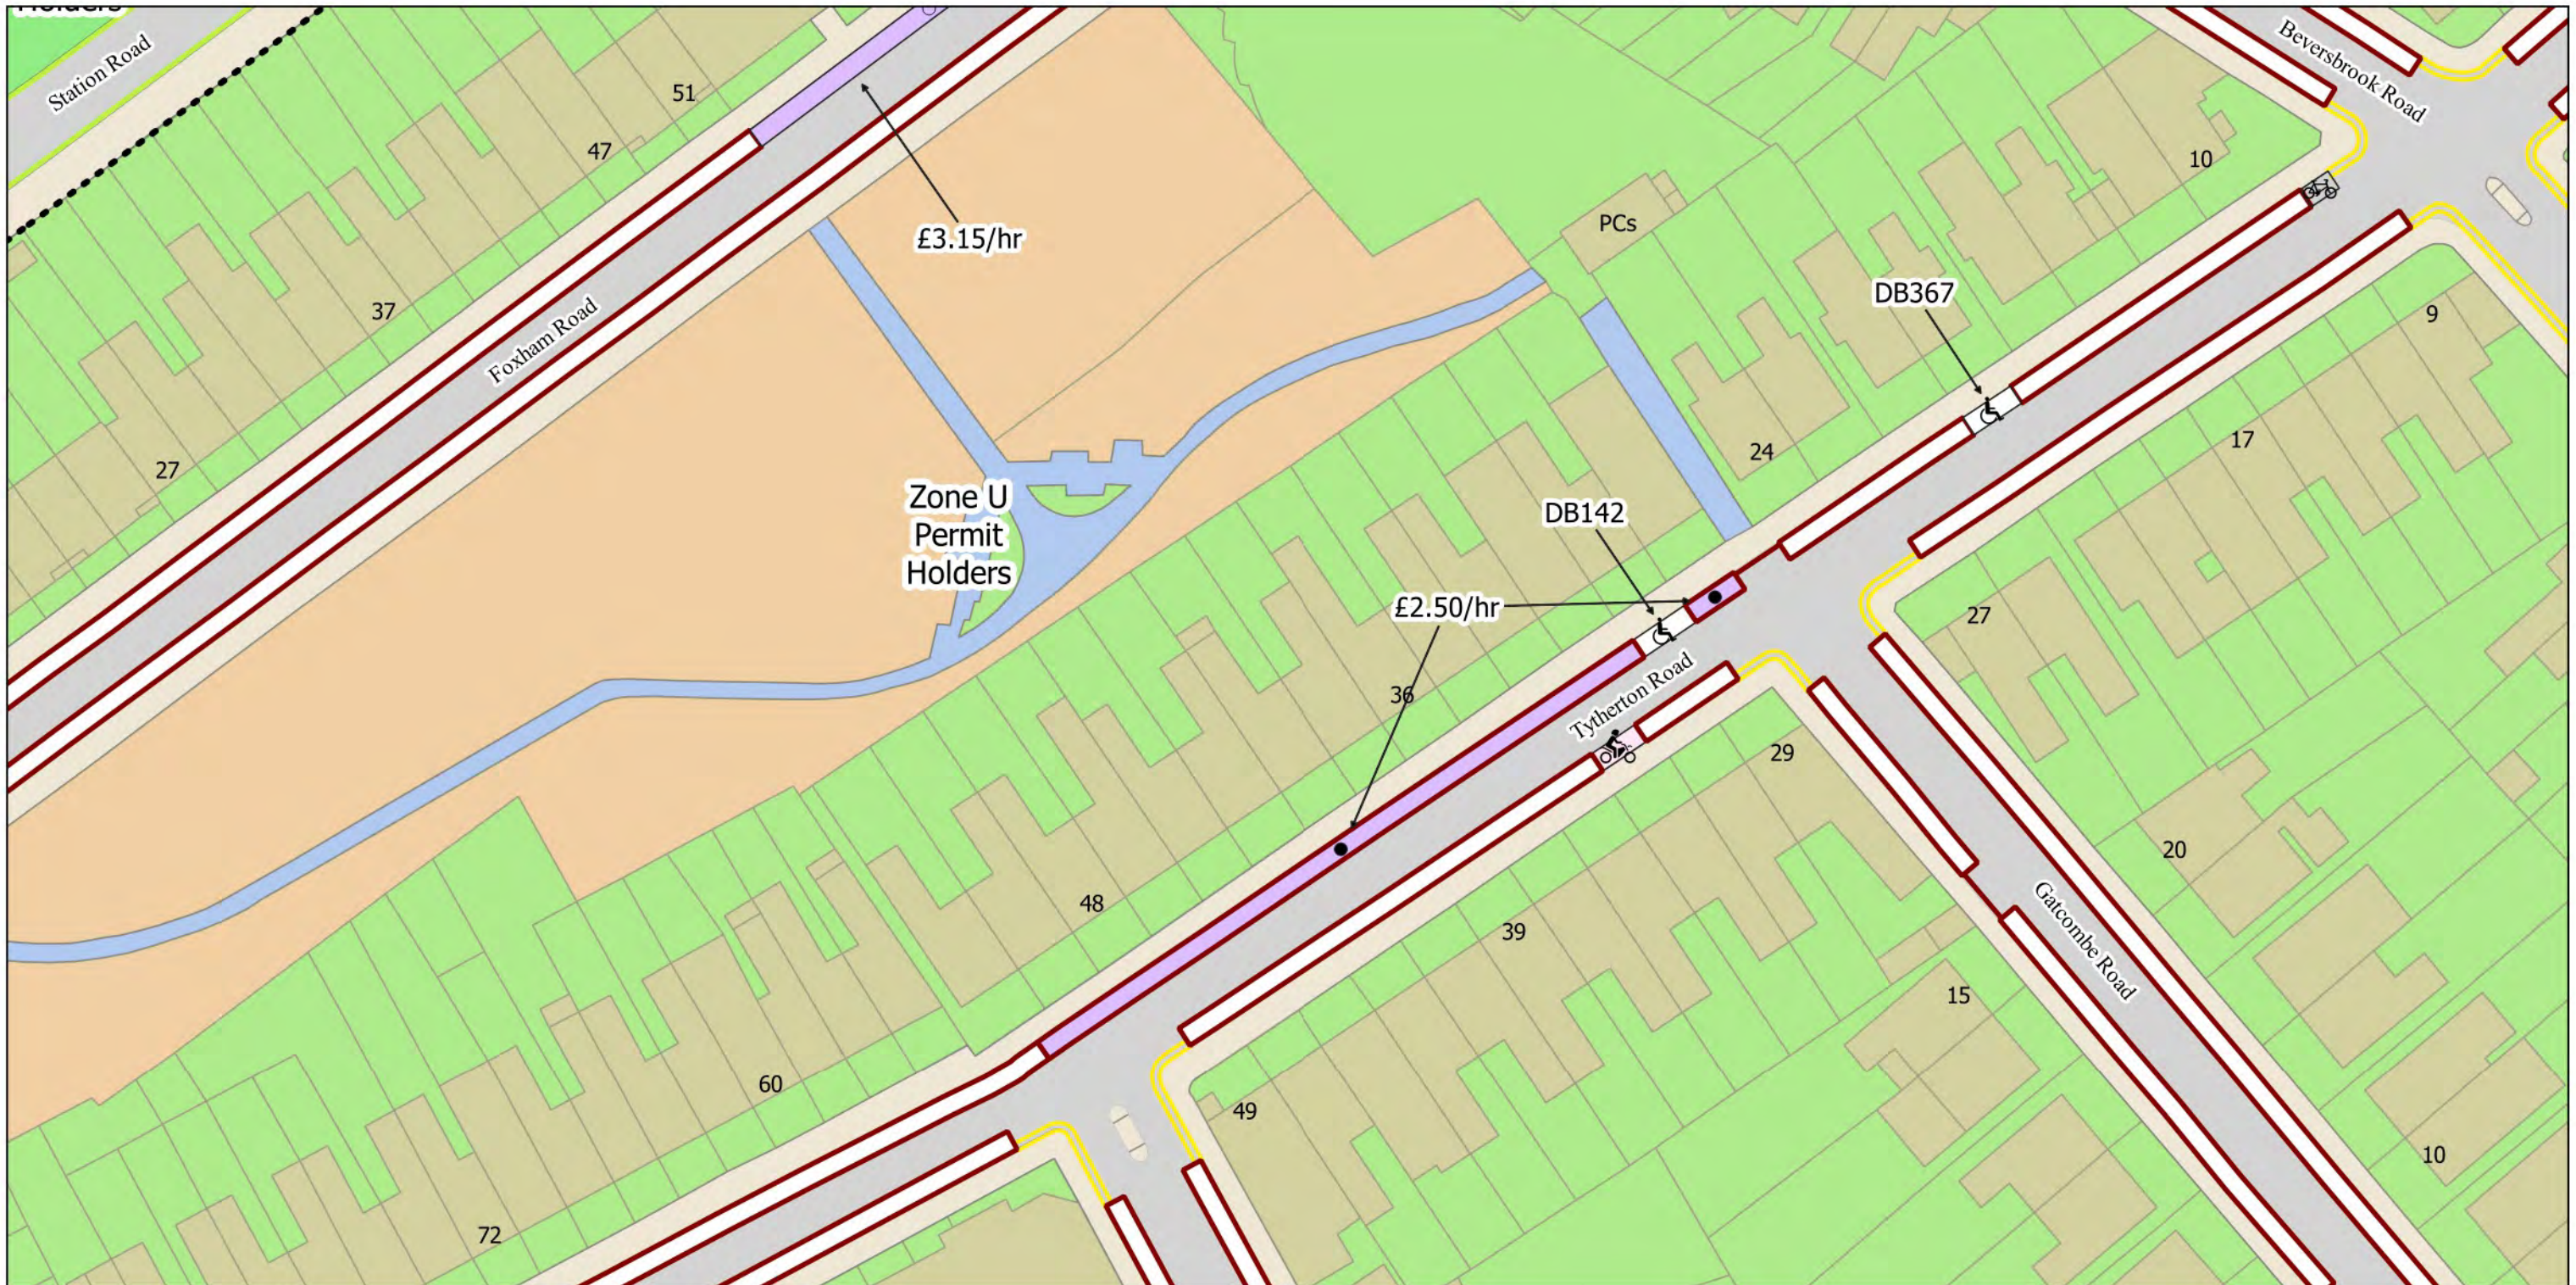

- No Waiting at any time
- No Waiting Mon-Fri 10am-Noon
- No Waiting Mon-Fri 8.30am-6.30pm
- Solo Motorcycle Parking Place
- Resident Permit Mon-Fri 10am-Noon
- Dedicated Disabled Persons Parking Place
- Bikehangar
- 1h Pay by Phone or Resident Permit Mon-Fri 10am-Noon
- 1h Pay by Phone (1h NR) or Resident Permit Mon-Fri 10am-Noon
- Controlled Parking Zone Boundary



The Islington (Charged-For Parking Places) (Amendment No. 3) Order 2022
 The Islington (Free Parking Places, Loading Places and Waiting, Loading and Stopping Restrictions) (Amendment No. 3) Order 2022
 © Crown copyright and database rights 2021. Ordnance Survey 100021551

Status: Confirmed









Effective From: 22/07/2022


Effective To: N/A

Map Tile - P4 Revision Number - 1

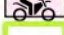Scale: 1:625 P3
 O4
 P5
 Q4

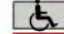

-  No Waiting at any time
-  No Waiting Mon-Fri 8.30am-6.30pm
-  Solo Motorcycle Parking Place
-  Resident Permit Mon-Fri 8.30am-6.30pm
-  Resident Permit Mon-Fri 10am-Noon
-  Disabled Persons Parking Place
-  1h Pay by Phone (1h NR) or Permit Holders Mon-Fri 10am-Noon
-  Controlled Parking Zone Boundary

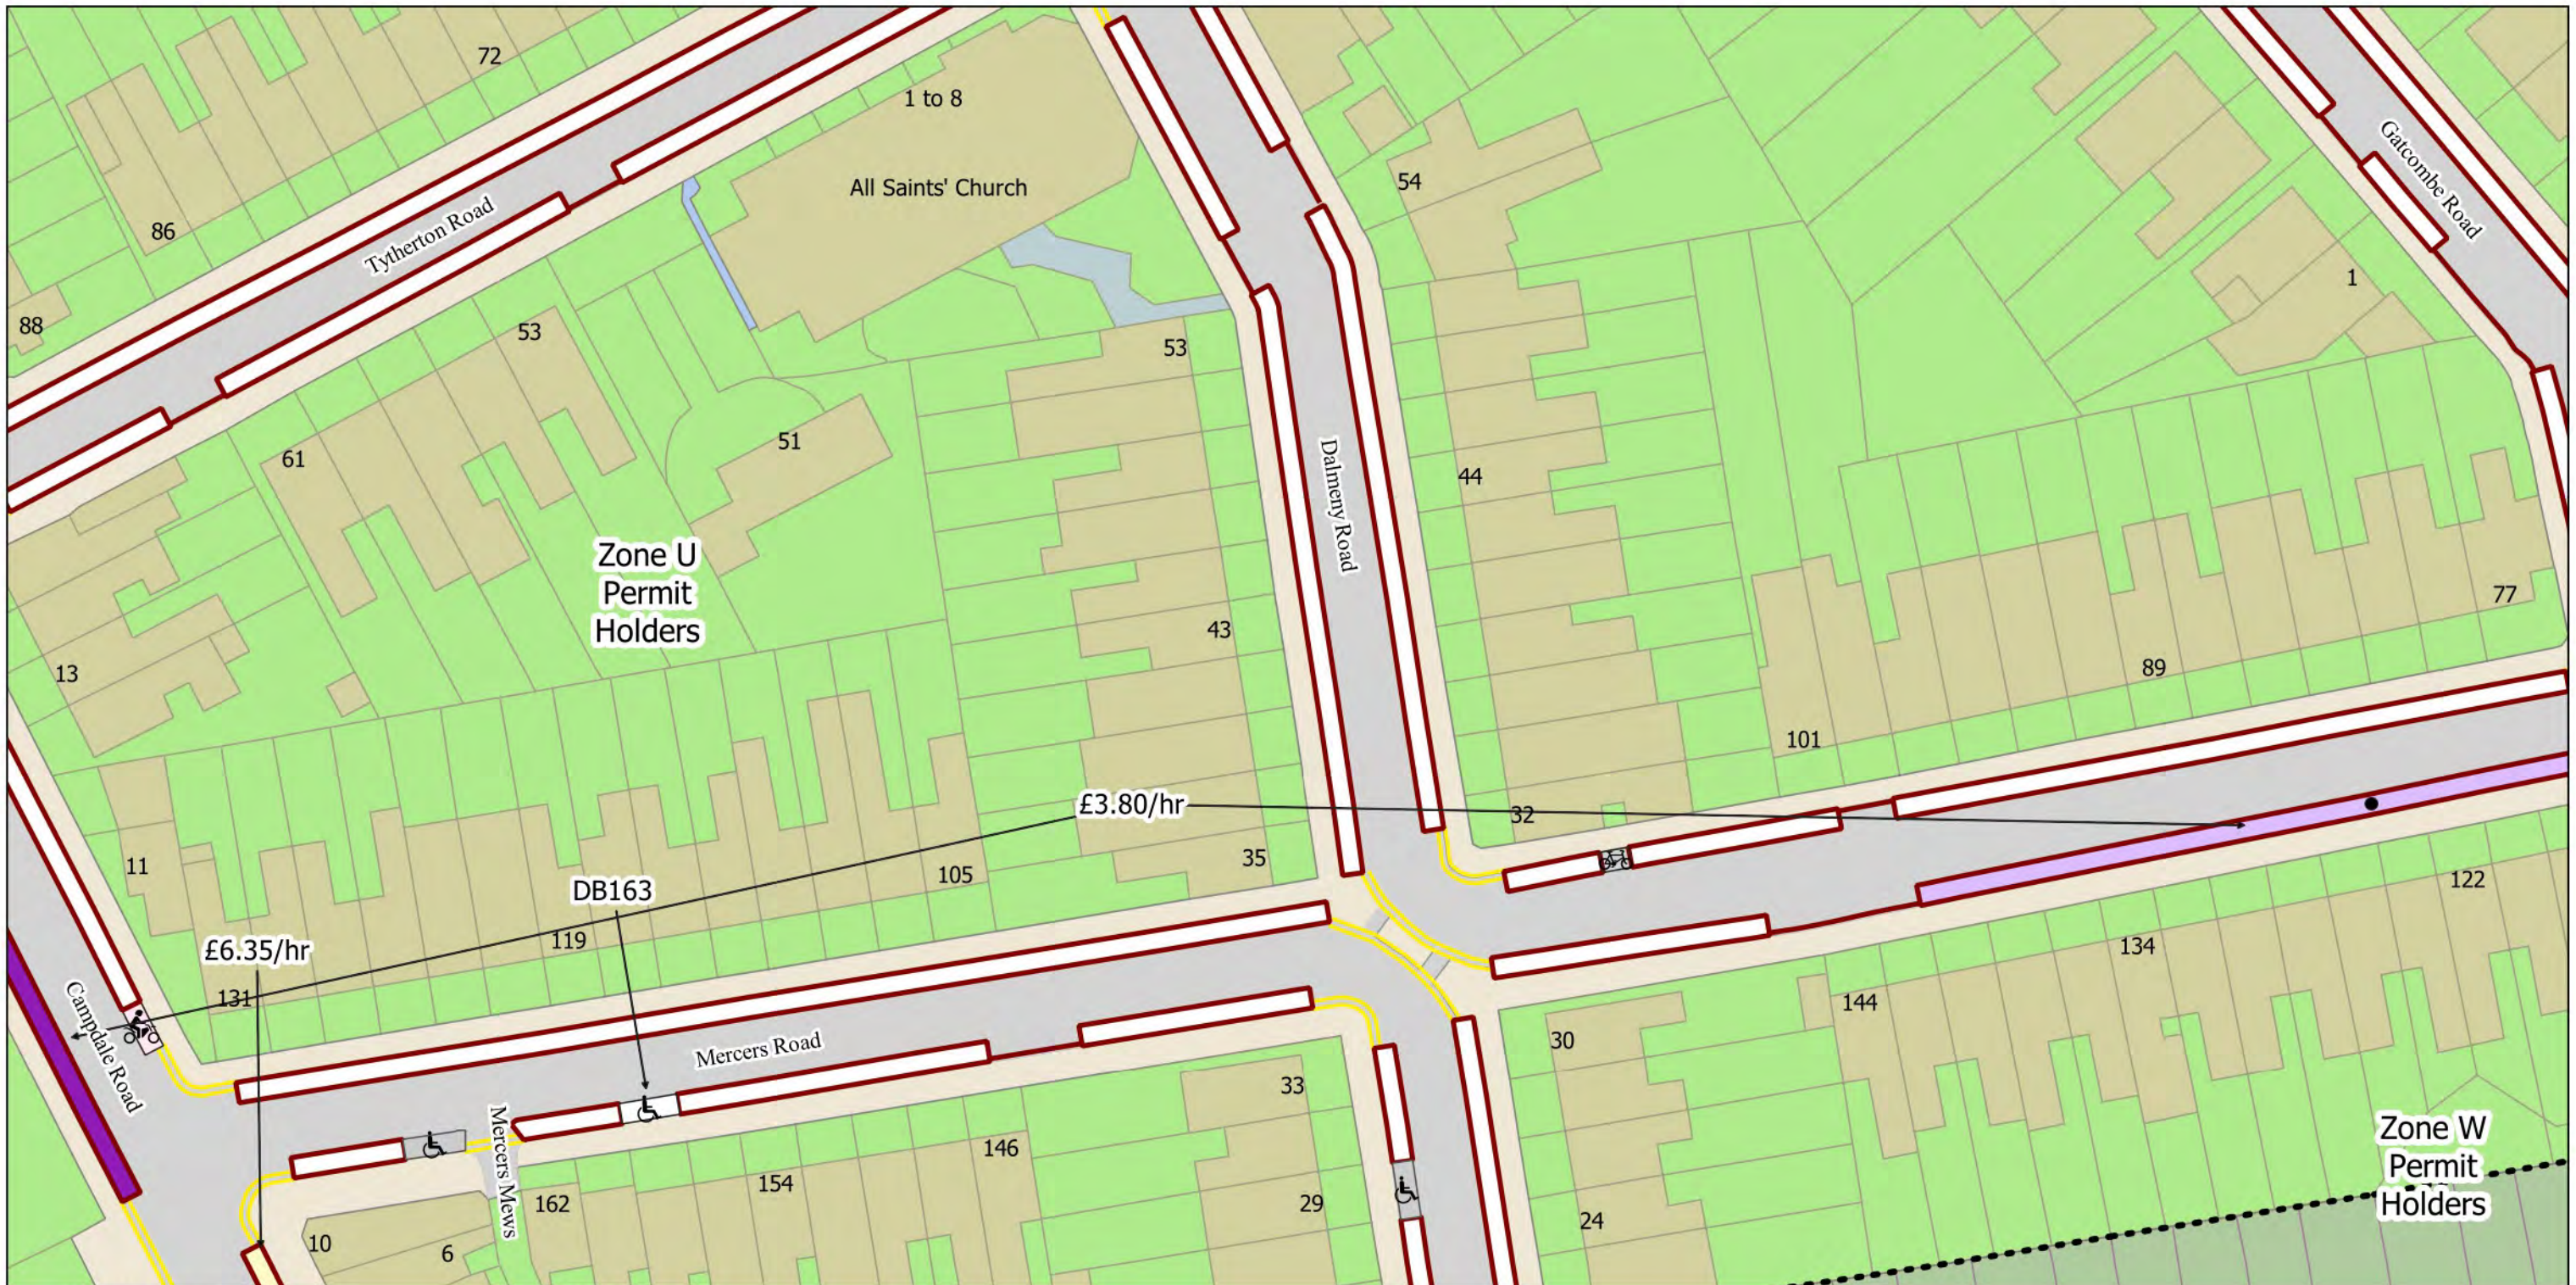

- No Waiting at any time
- No Waiting Mon-Fri 10am-Noon
- Solo Motorcycle Parking Place
- Resident Permit Mon-Fri 10am-Noon
- Disabled Persons Parking Place
- Dedicated Disabled Persons Parking Place
- Bikehangar
- 1h Pay by Phone (1h NR) or Resident Permit Mon-Fri 10am-Noon
- 1h Pay by Phone (1h NR) or Permit Holders Mon-Fri 10am-Noon
- 1h Pay by Phone (1h NR) Mon-Fri 10am-Noon
- Controlled Parking Zone Boundary



The Islington (Charged-For Parking Places) (Amendment No. 3) Order 2022
 The Islington (Free Parking Places, Loading Places and Waiting, Loading and Stopping Restrictions) (Amendment No. 3) Order 2022
 © Crown copyright and database rights 2021. Ordnance Survey 100021551

Status: Confirmed

Effective From: 22/07/2022


Effective To: N/A

Map Tile - Q4 Revision Number - 1

Scale: 1:625

Q3 Q5

P4 R4

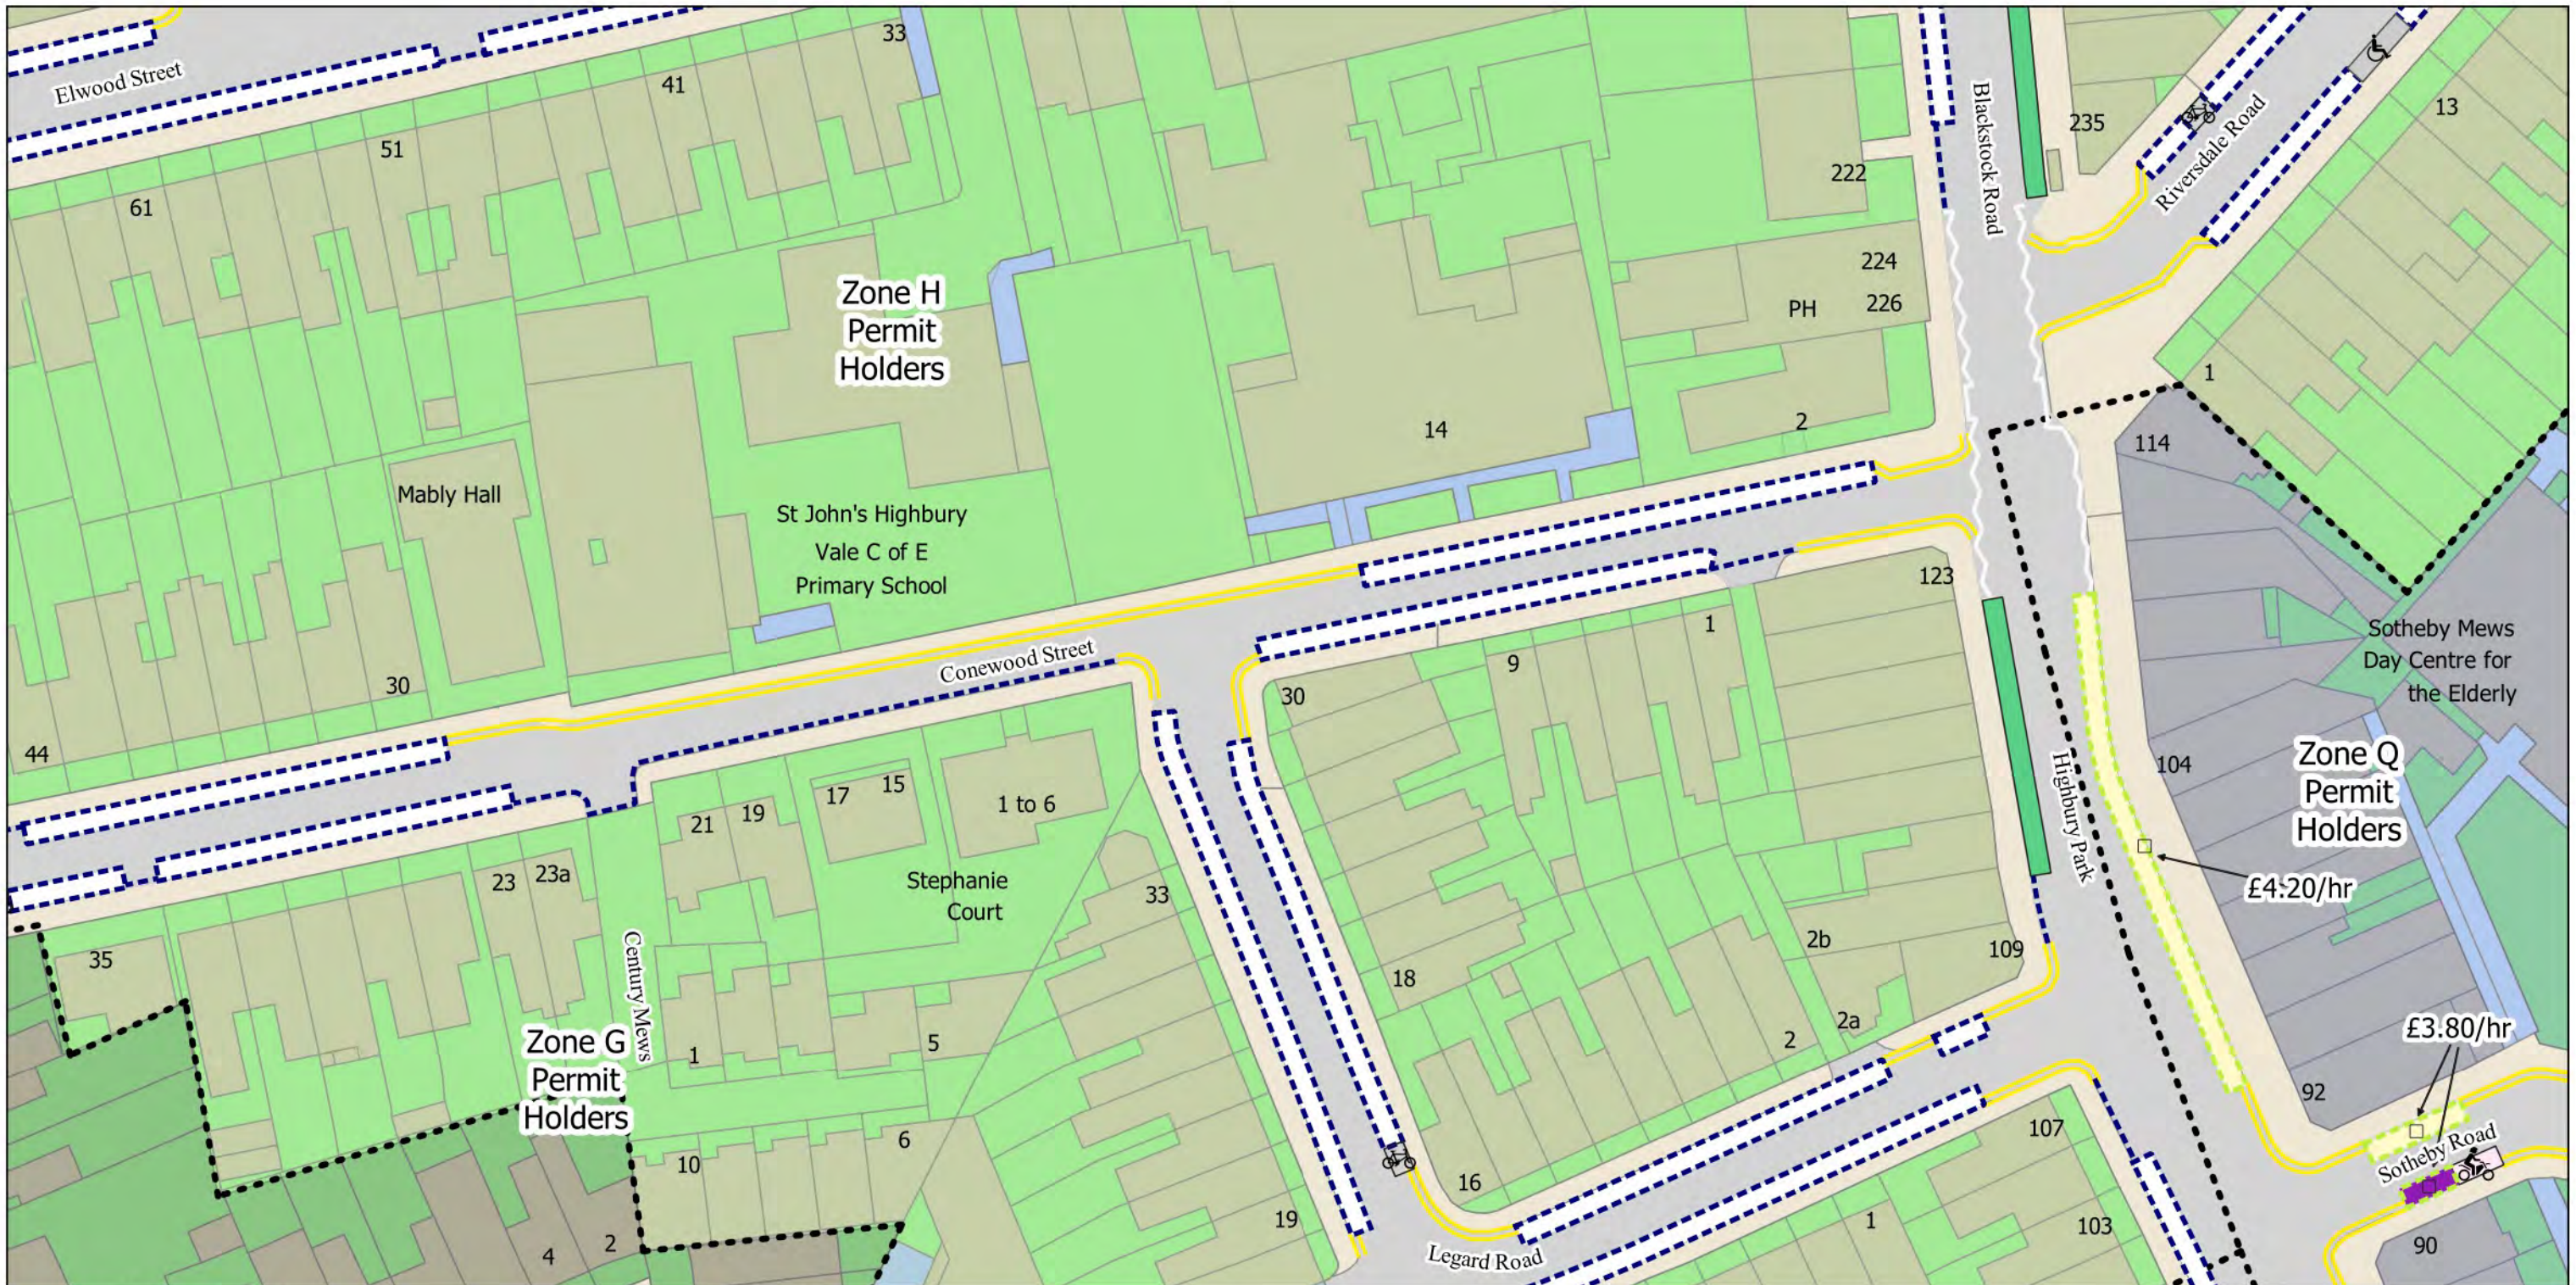


- No Waiting at any time
- No Waiting Mon-Sat 8.30am-6.30pm and match days
- M Solo Motorcycle Parking Place
- M Resident Permit Mon-Sat 8.30am-6.30pm and match days
- W Disabled Persons Parking Place
- Bus Stop
- M Bikehangar
- 2h Pay by Phone or Permit Holders Mon-Fri 8.30am-6.30pm and match days
- M 2h Pay by Phone Mon-Fri 8.30am-6.30pm and match days
- M No Stopping at any time
- Controlled Parking Zone Boundary



The Islington (Charged-For Parking Places) (Amendment No. 3) Order 2022
 The Islington (Free Parking Places, Loading Places and Waiting, Loading and Stopping Restrictions) (Amendment No. 3) Order 2022
 © Crown copyright and database rights 2021. Ordnance Survey 100021551

Map Tile - Q13 Revision Number - 1
 See article for match day restrictions.
Status: Confirmed
Effective From: 22/07/2022
Effective To: N/A

Scale: 1:625
 Grid: Q12, Q13, Q14, R13

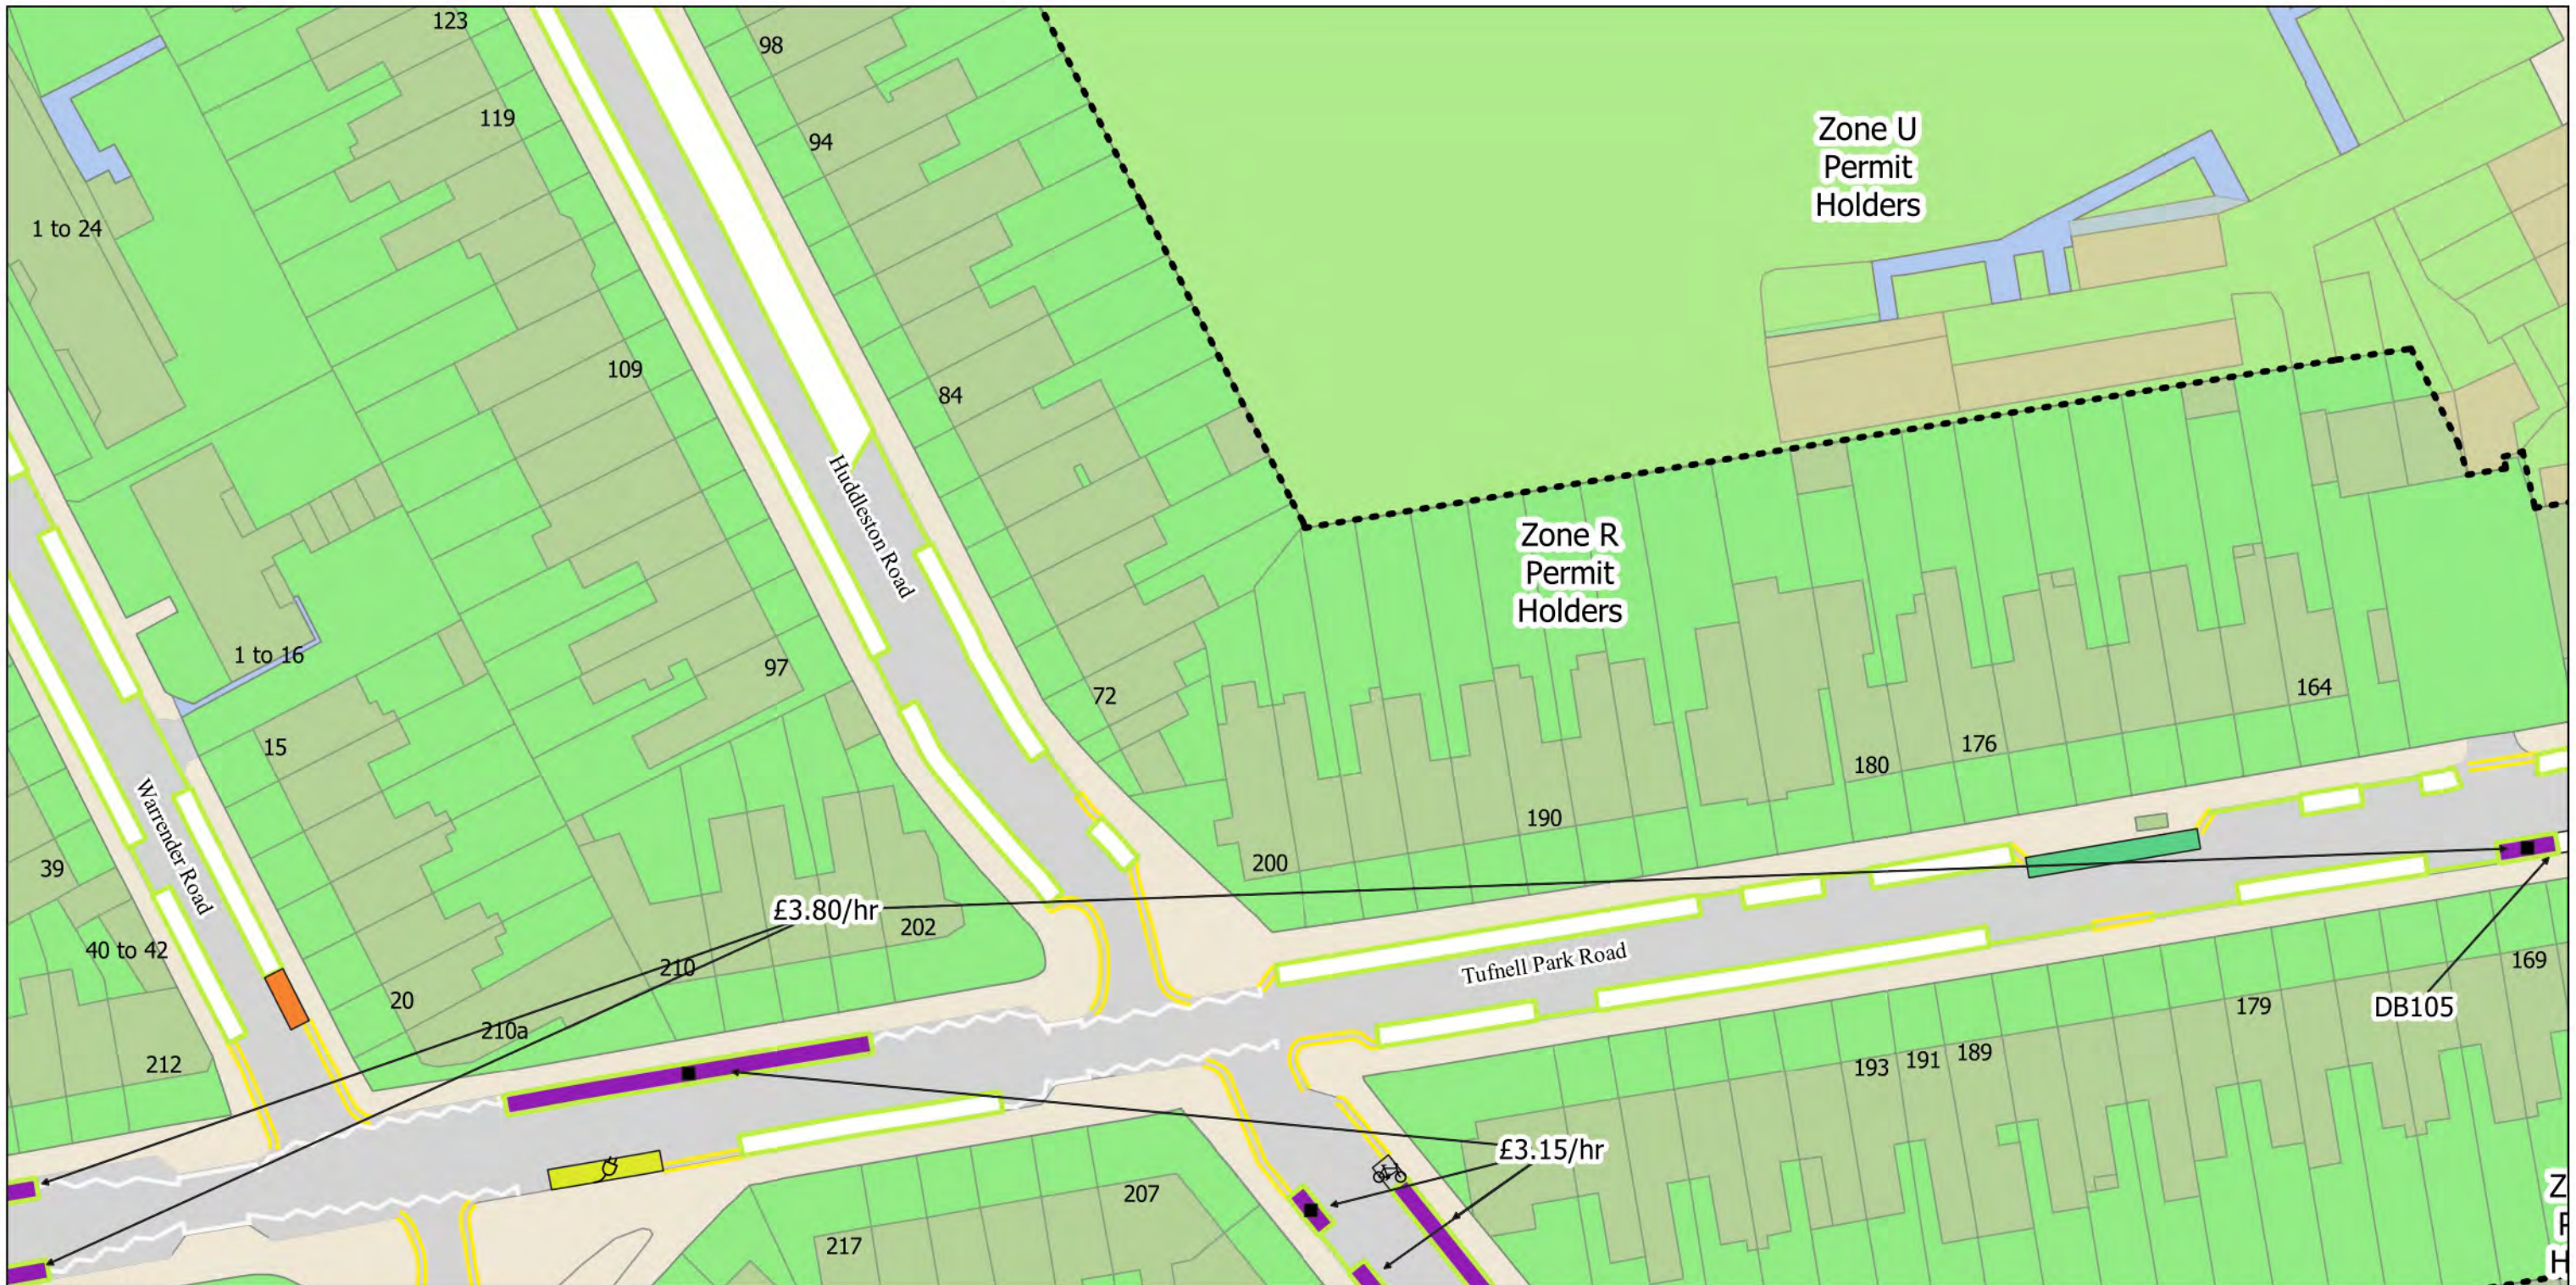

- No Waiting at any time
- No Waiting Mon-Fri 8.30am-6.30pm
- Resident Permit Mon-Fri 8.30am-6.30pm
- Electric Vehicle Charging Point Parking Place
- Dedicated Disabled Persons Parking Place
- Car Club Parking Place
- Bus Stop
- Bikehangar
- 2h Pay by Phone or Permit Holders Mon-Fri 8.30am-6.30pm
- 2h Pay by Phone (1h NR) or Permit Holders Mon-Fri 8.30am-6.30pm
- No Stopping at any time
- Controlled Parking Zone Boundary



The Islington (Charged-For Parking Places) (Amendment No. 3) Order 2022
 The Islington (Free Parking Places, Loading Places and Waiting, Loading and Stopping Restrictions) (Amendment No. 3) Order 2022
 © Crown copyright and database rights 2021. Ordnance Survey 100021551

Map Tile - R3 Revision Number - 1
 Status: Confirmed
 Effective From: 22/07/2022
 Effective To: N/A


Scale: 1:625
 Grid: R2, R3, R4, Q3, S3




- No Waiting at any time
- No Waiting Mon-Sat 8am-6.30pm
- No Waiting Mon-Fri 10am-2pm and match days
- Solo Motorcycle Parking Place
- Resident Permit Mon-Sat 8.30am-6.30pm and match days
- Resident Permit Mon-Fri 10am-2pm and match days
- Electric Vehicle Charging Point Parking Place 1h max stay (2h NR)
- Disabled Persons Parking Place
- Bus Stop
- Bikehangar
- 2h Pay by Phone or Permit Holders Mon-Fri 8.30am-6.30pm and match days
- 2h Pay by Phone or Permit Holders Mon-Fri 10am-2pm and match days
- 2h Pay by Phone Mon-Fri 8.30am-6.30pm and match days
- No Stopping at any time
- Controlled Parking Zone Boundary



- No Waiting at any time
- No Waiting Mon-Sat 8am-6.30pm
- No Waiting Mon-Fri 8.30am-6.30pm and match days
- Resident Permit Mon-Fri 8.30am-6.30pm and match days
- Disabled Persons Parking Place
- Bikehangar
- 2h Pay by Phone or Permit Holders Mon-Fri 8.30am-6.30pm and match days
- 2h Pay by Phone Mon-Fri 8.30am-6.30pm and match days
- No Stopping at any time

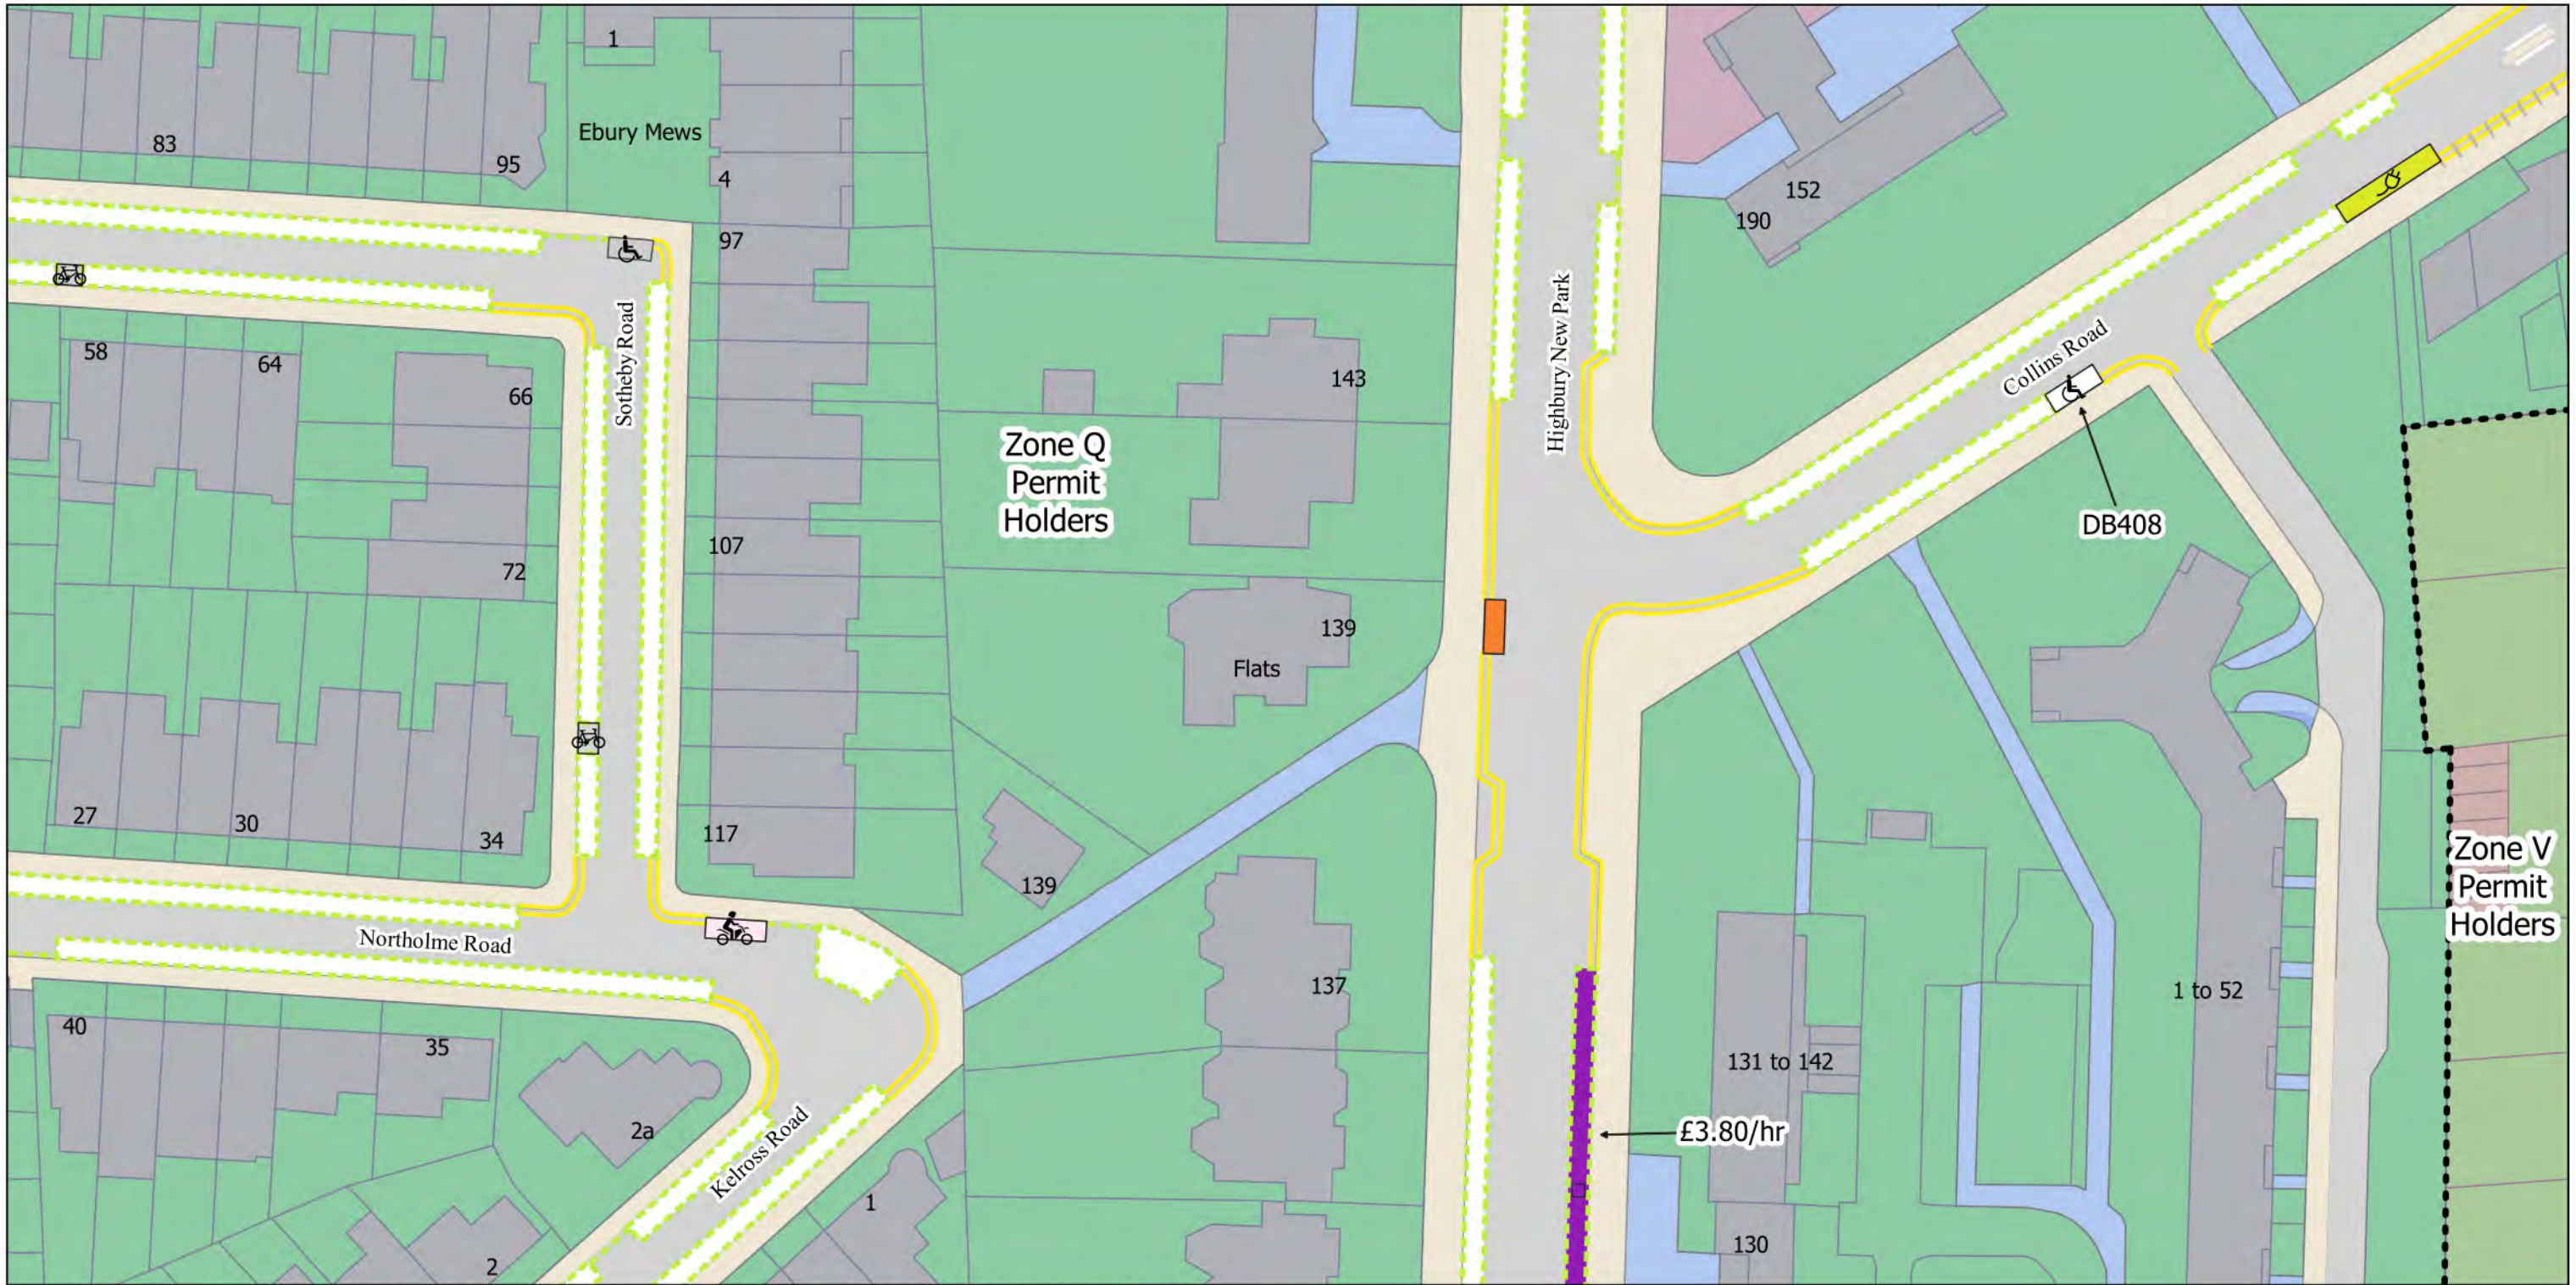

- | | |
|---|--|
| No Loading Mon-Fri 8am-9.30am 4.30pm-6.30pm | Dedicated Disabled Persons Parking Place |
| — No Waiting at any time | Car Club Parking Place |
| - - - No Waiting Mon-Fri 8.30am-6.30pm and match days | Bikehangar |
| Solo Motorcycle Parking Place | 2h Pay by Phone or Permit Holders Mon-Fri 8.30am-6.30pm and match days |
| Resident Permit Mon-Fri 8.30am-6.30pm and match days | — No Stopping at any time |
| Electric Vehicle Charging Point Parking Place | - - - Controlled Parking Zone Boundary |
| Disabled Persons Parking Place | |

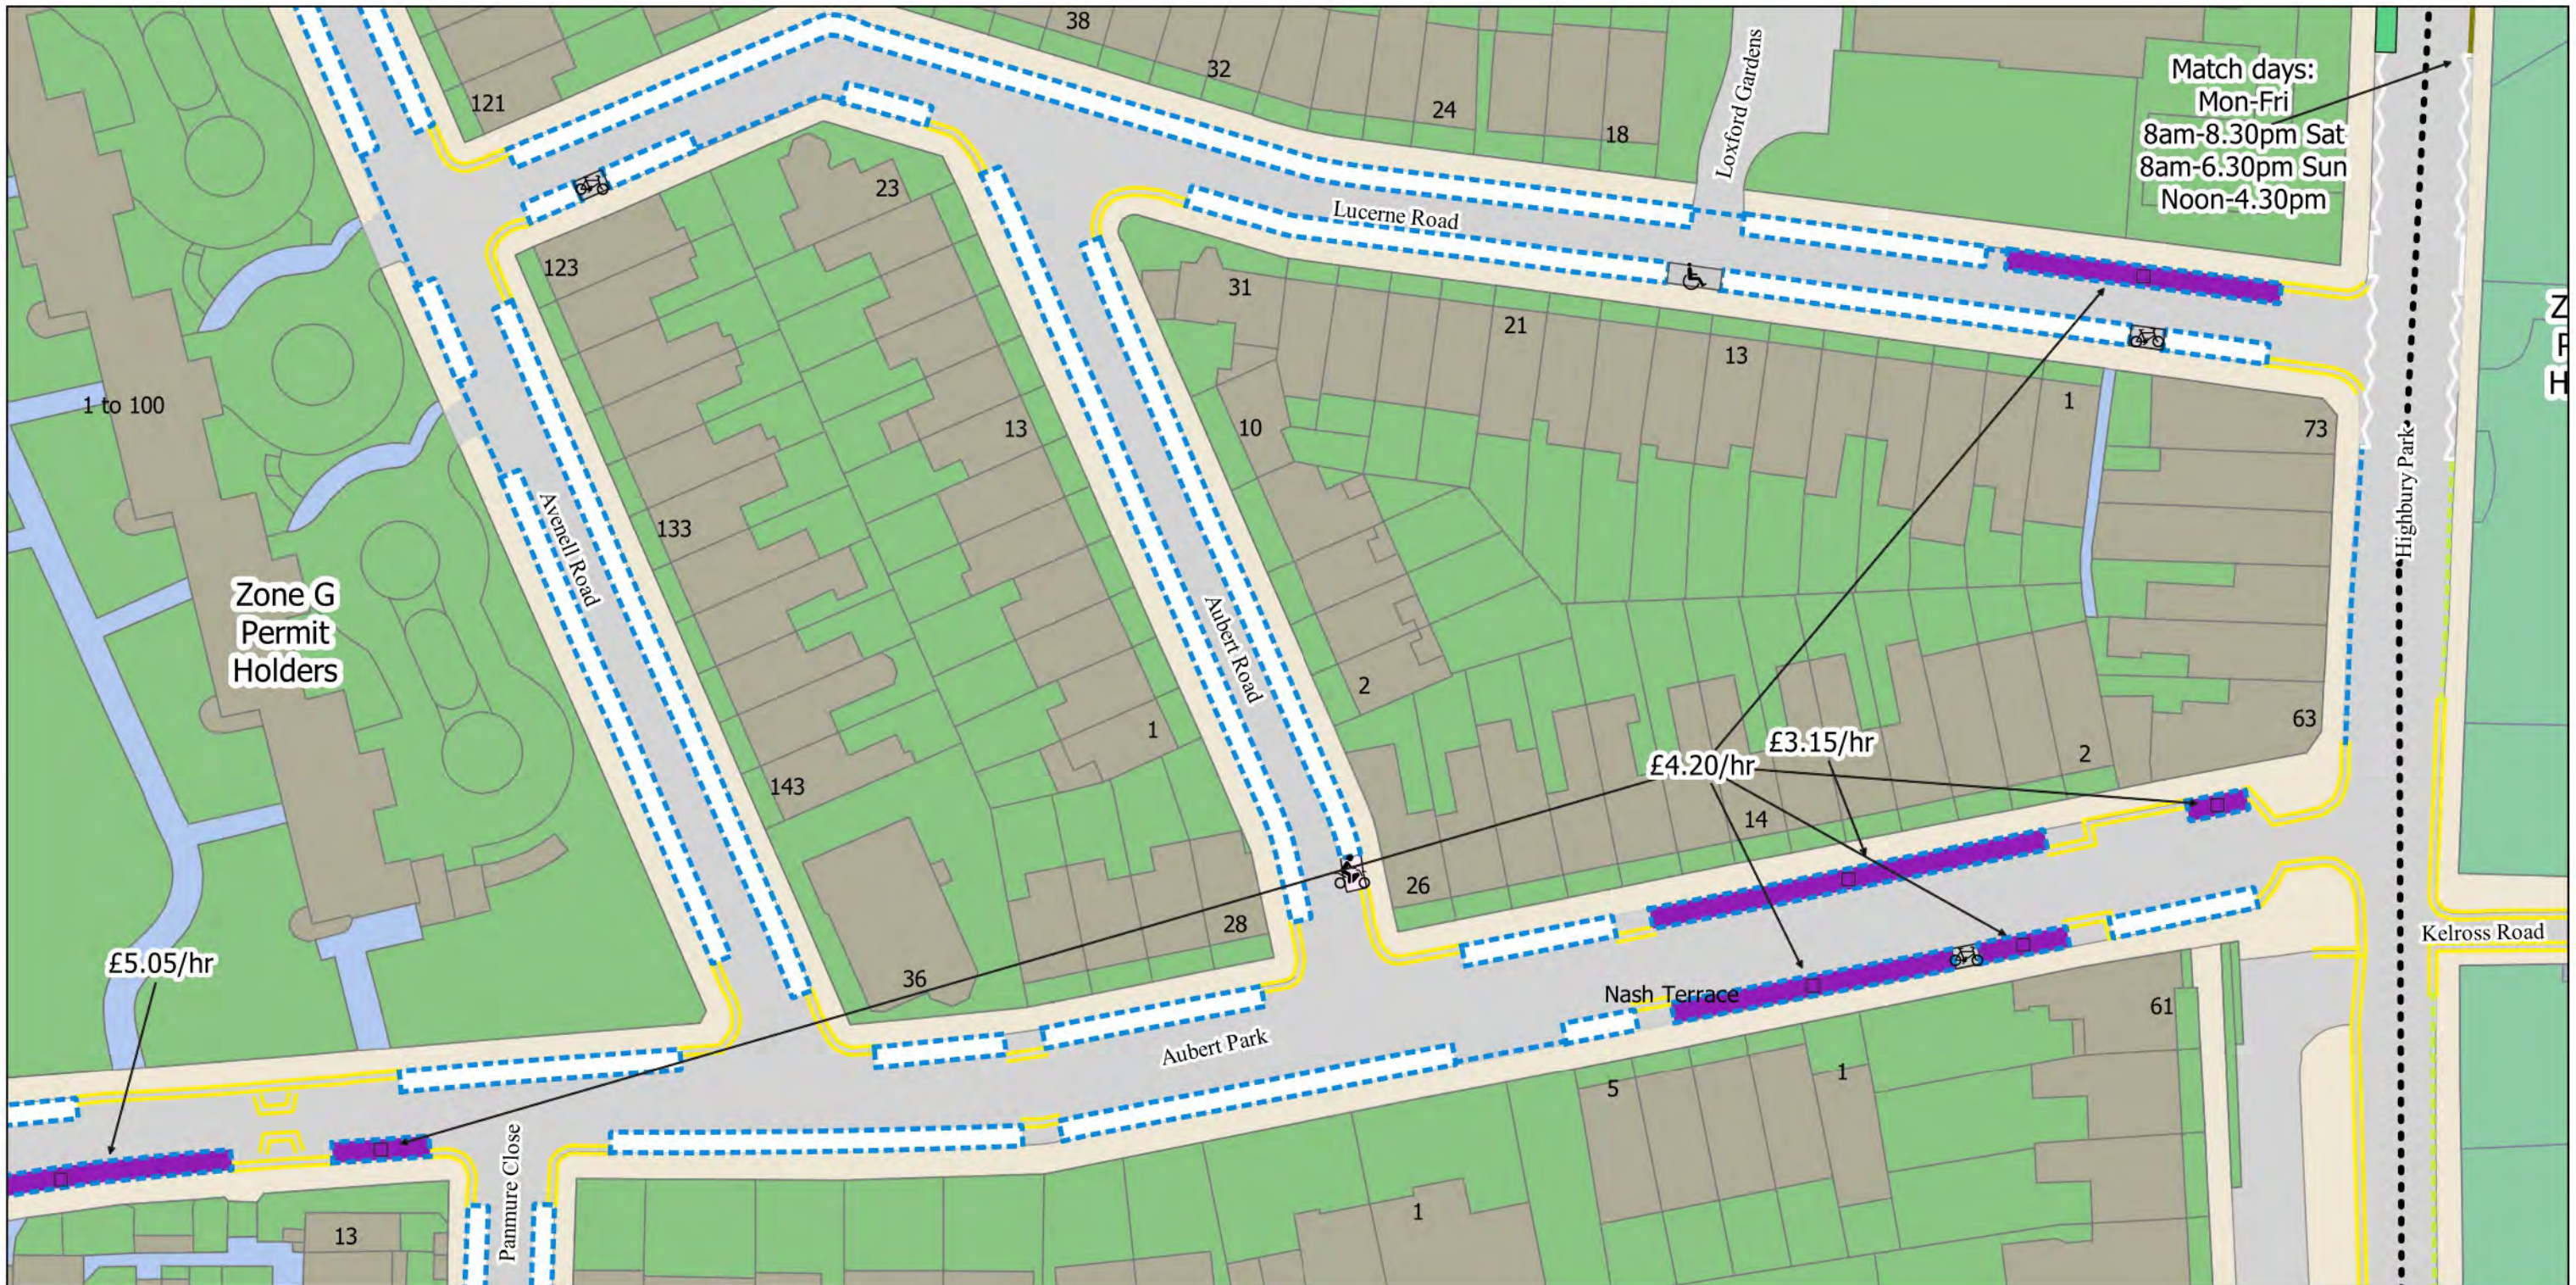

Match days:
 Mon-Fri
 8am-8.30pm
 Sat
 8am-6.30pm
 Sun
 Noon-4.30pm

Zone G
 Permit
 Holders

£5.05/hr

£4.20/hr

£3.15/hr

- No Waiting at any time
- No Waiting Mon-Sat 8am-6.30pm
- No Waiting Mon-Fri 8.30am-6.30pm and match days
- No Waiting Mon-Fri 10am-2pm and match days
- Solo Motorcycle Parking Place
- Resident Permit Mon-Fri 10am-2pm and match days
- Disabled Persons Parking Place
- Bus Stop
- Bikehangar
- 2h Pay by Phone or Permit Holders Mon-Fri 10am-2pm and match days
- No Stopping at any time
- Controlled Parking Zone Boundary



The Islington (Charged-For Parking Places) (Amendment No. 3) Order 2022
 The Islington (Free Parking Places, Loading Places and Waiting, Loading and Stopping Restrictions) (Amendment No. 3) Order 2022
 © Crown copyright and database rights 2021. Ordnance Survey 100021551


Status: Confirmed

Effective From: 22/07/2022


Effective To: N/A

Map Tile - S13 Revision Number - 1
 See article for match day restrictions.

Scale: 1:625
 Grid: S12, S13, S14, T13, R13

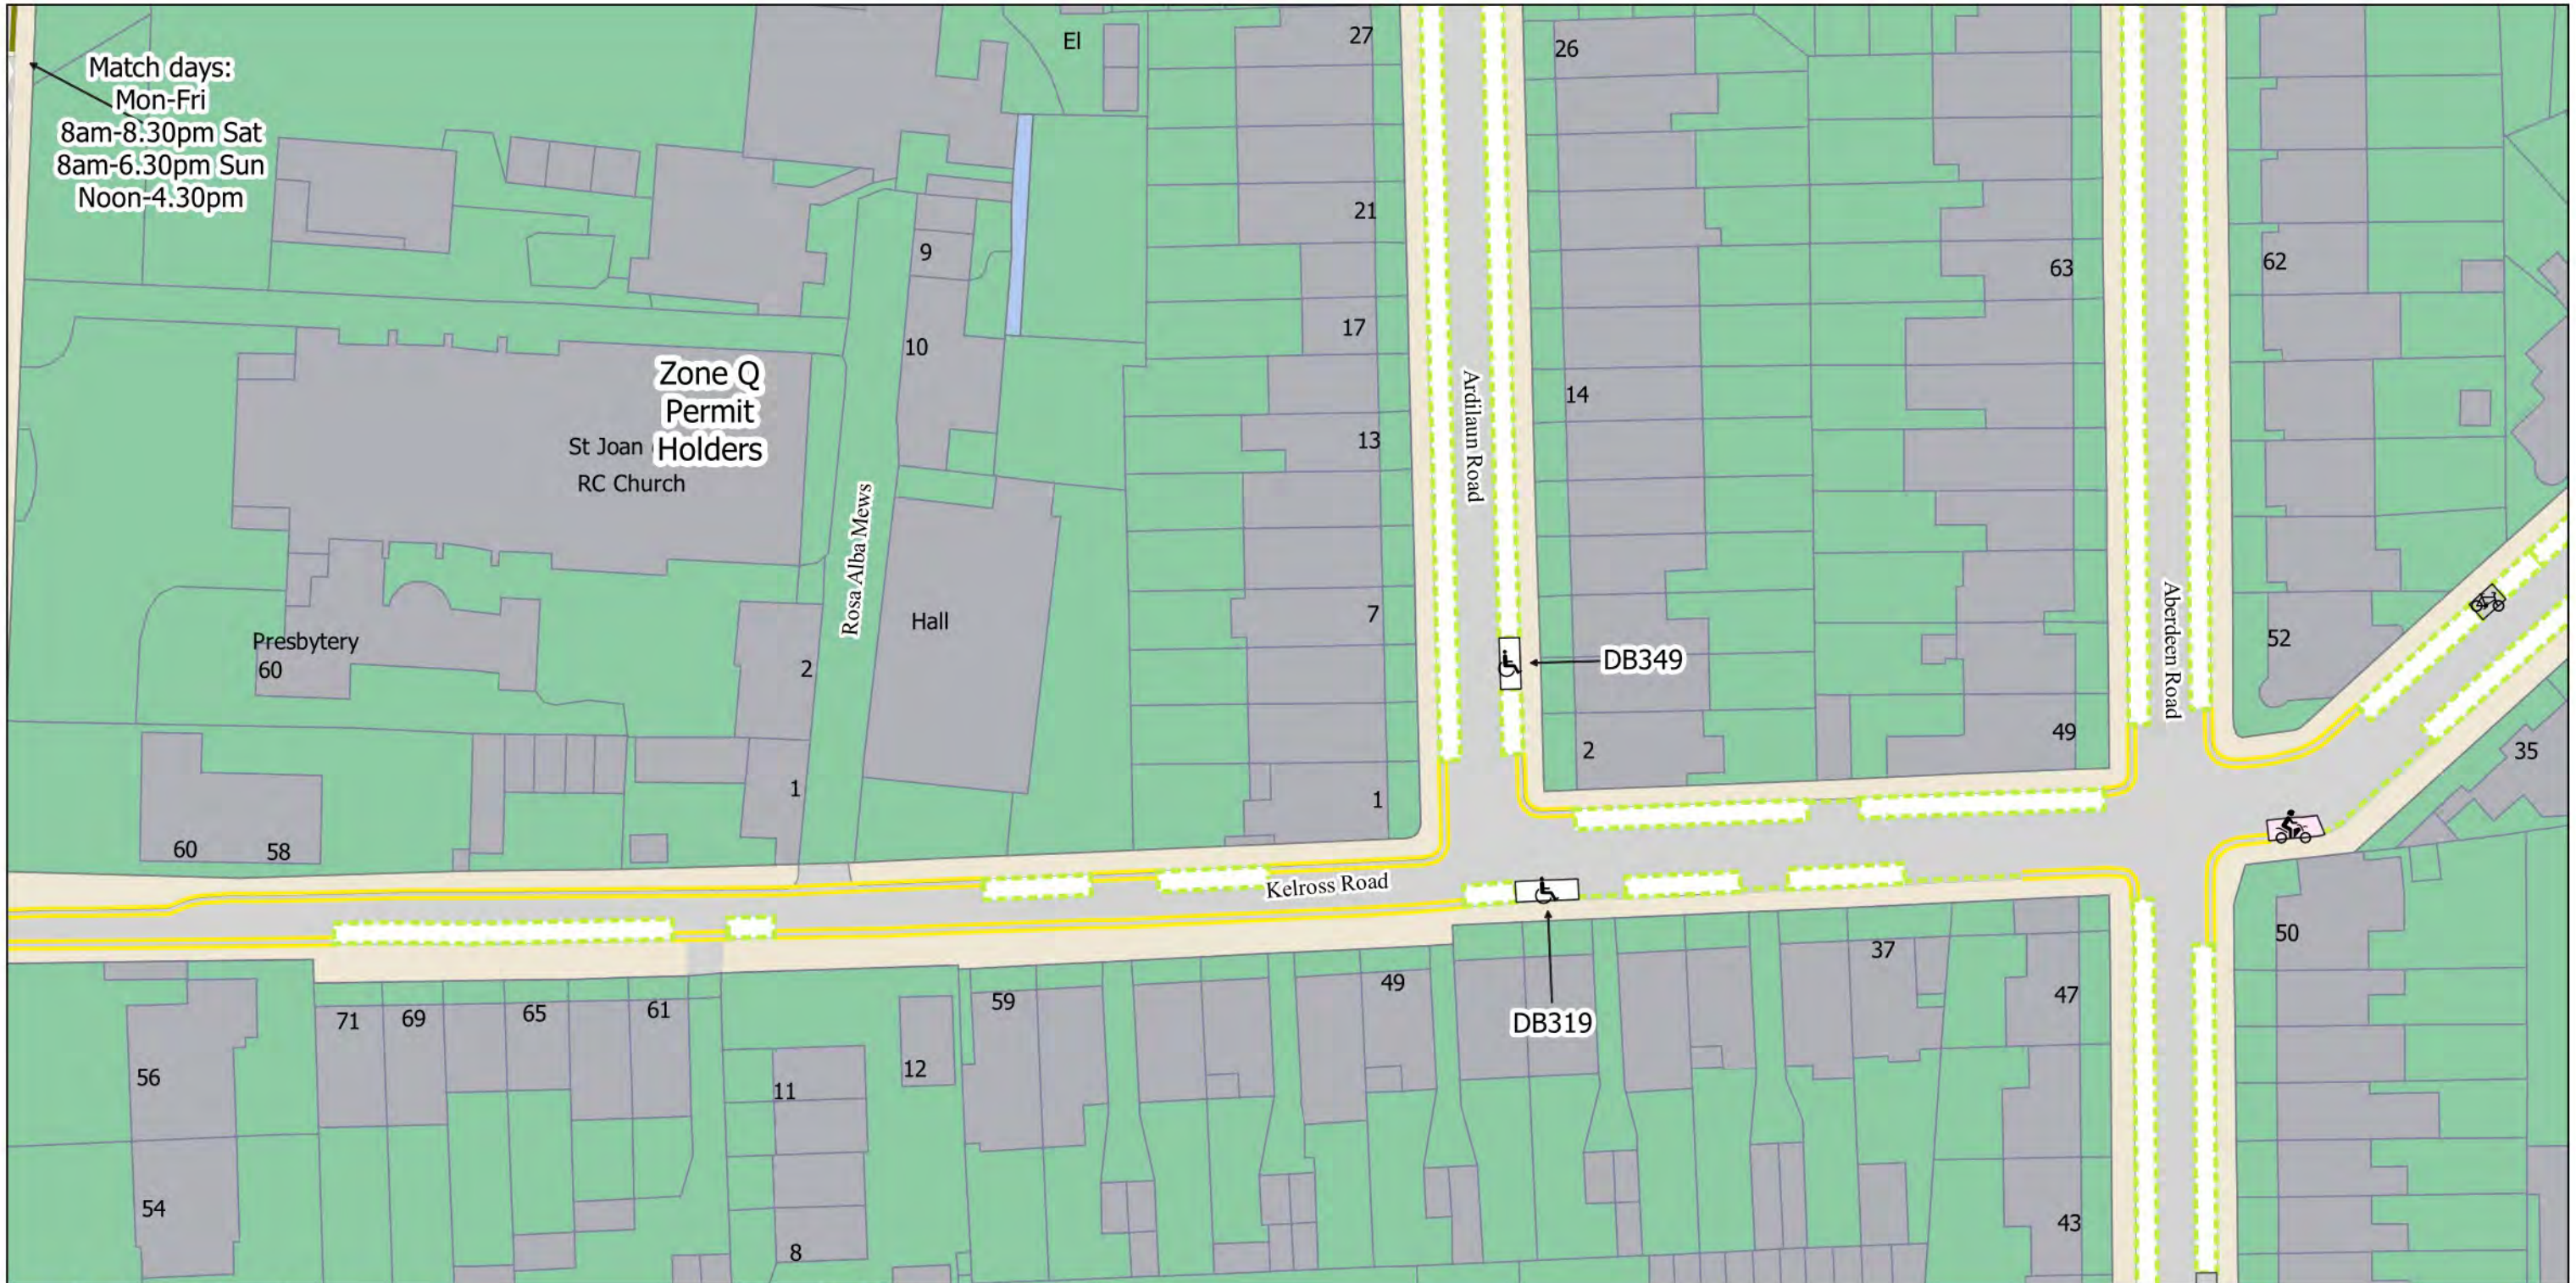

- No Waiting at any time
- No Waiting Mon-Sat 8am-6.30pm
- No Waiting Mon-Fri 8.30am-6.30pm and match days
- Solo Motorcycle Parking Place
- Resident Permit Mon-Fri 8.30am-6.30pm and match days
- Disabled Persons Parking Place
- Dedicated Disabled Persons Parking Place
- Bikehangar
- No Stopping at any time

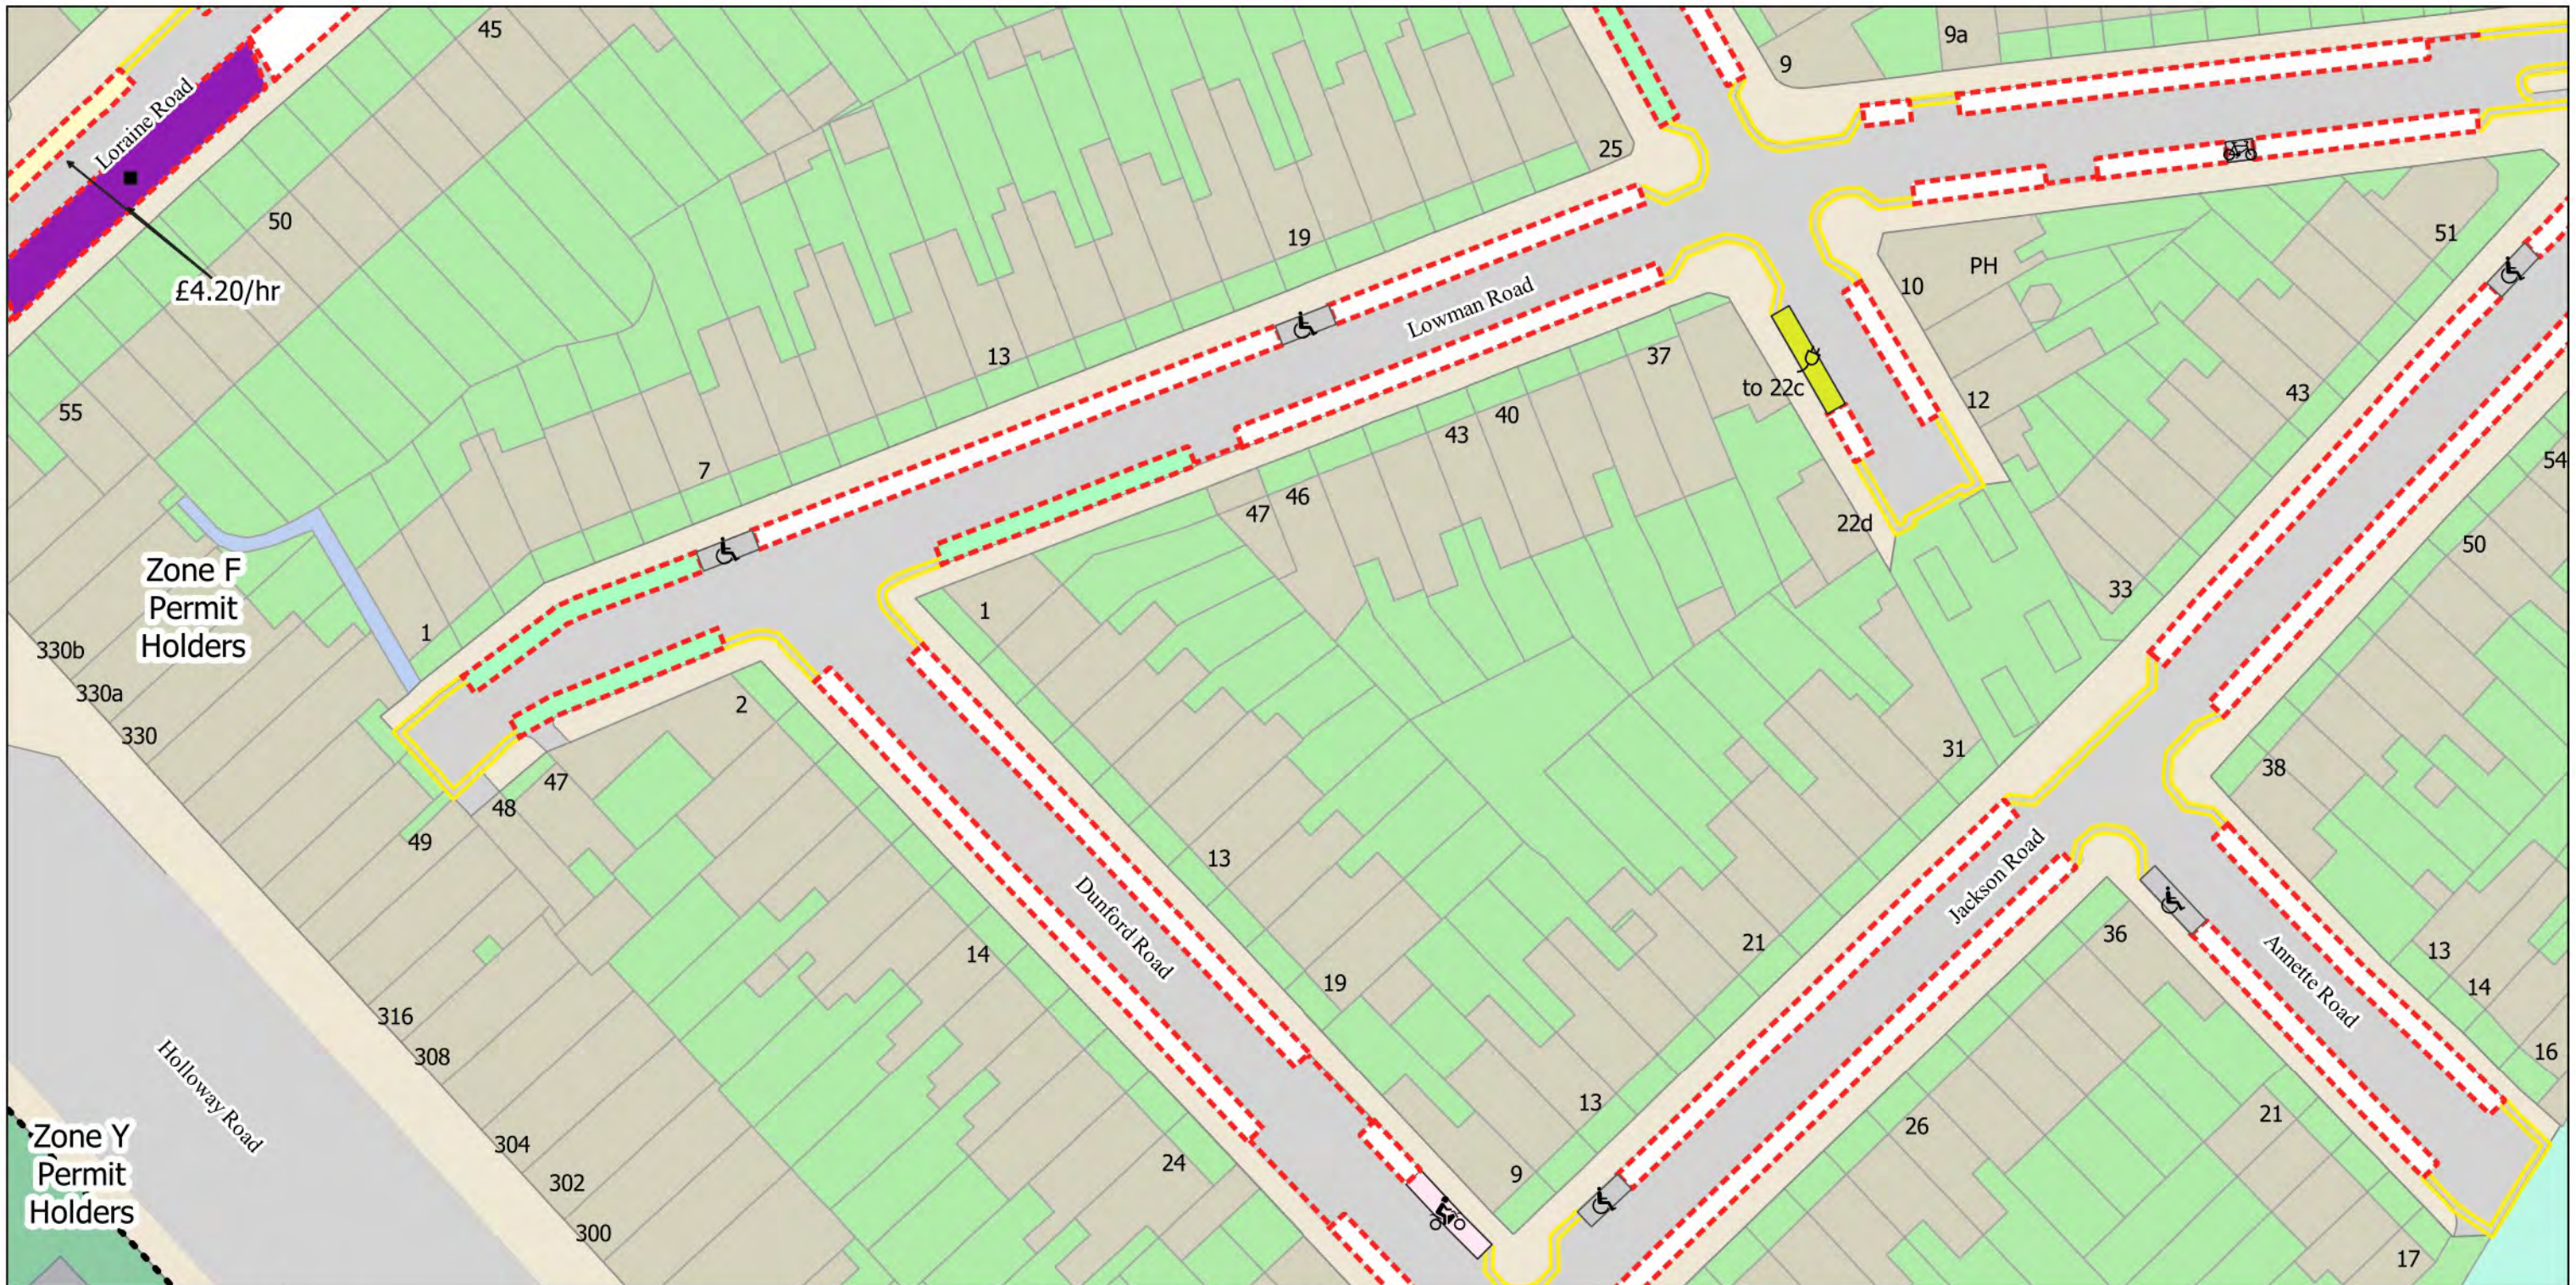


- No Waiting at any time
- No Waiting Mon-Fri 8.30am-6.30pm Sat 8.30am-1.30pm and match days
- Solo Motorcycle Parking Place
- Resident Permit Mon-Fri 8.30am-6.30pm Sat 8.30am-1.30pm and match days
- Permit Holder Bay Mon-Fri 8.30am-6.30pm Sat 8.30am-1.30pm and match days
- Electric Vehicle Charging Point Parking Place
- ♿ Disabled Persons Parking Place
- 🚲 Bikehangar
- 2h Pay by Phone (1h NR) or Permit Holders Mon-Fri 8.30am-6.30pm Sat 8.30am-1.30pm and match days
- 2h Pay by Phone (1h NR) Mon-Fri 8.30am-6.30pm Sat 8.30am-1.30pm and match days
- Controlled Parking Zone Boundary



The Islington (Charged-For Parking Places) (Amendment No. 3) Order 2022
 The Islington (Free Parking Places, Loading Places and Waiting, Loading and Stopping Restrictions) (Amendment No. 3) Order 2022
 © Crown copyright and database rights 2021. Ordnance Survey 100021551

Map Tile - T9 Revision Number - 1
 See article for match day restrictions.
Status: Confirmed
Effective From: 22/07/2022
Effective To: N/A

Scale: 1:625
 T8 S9 T10
 U9

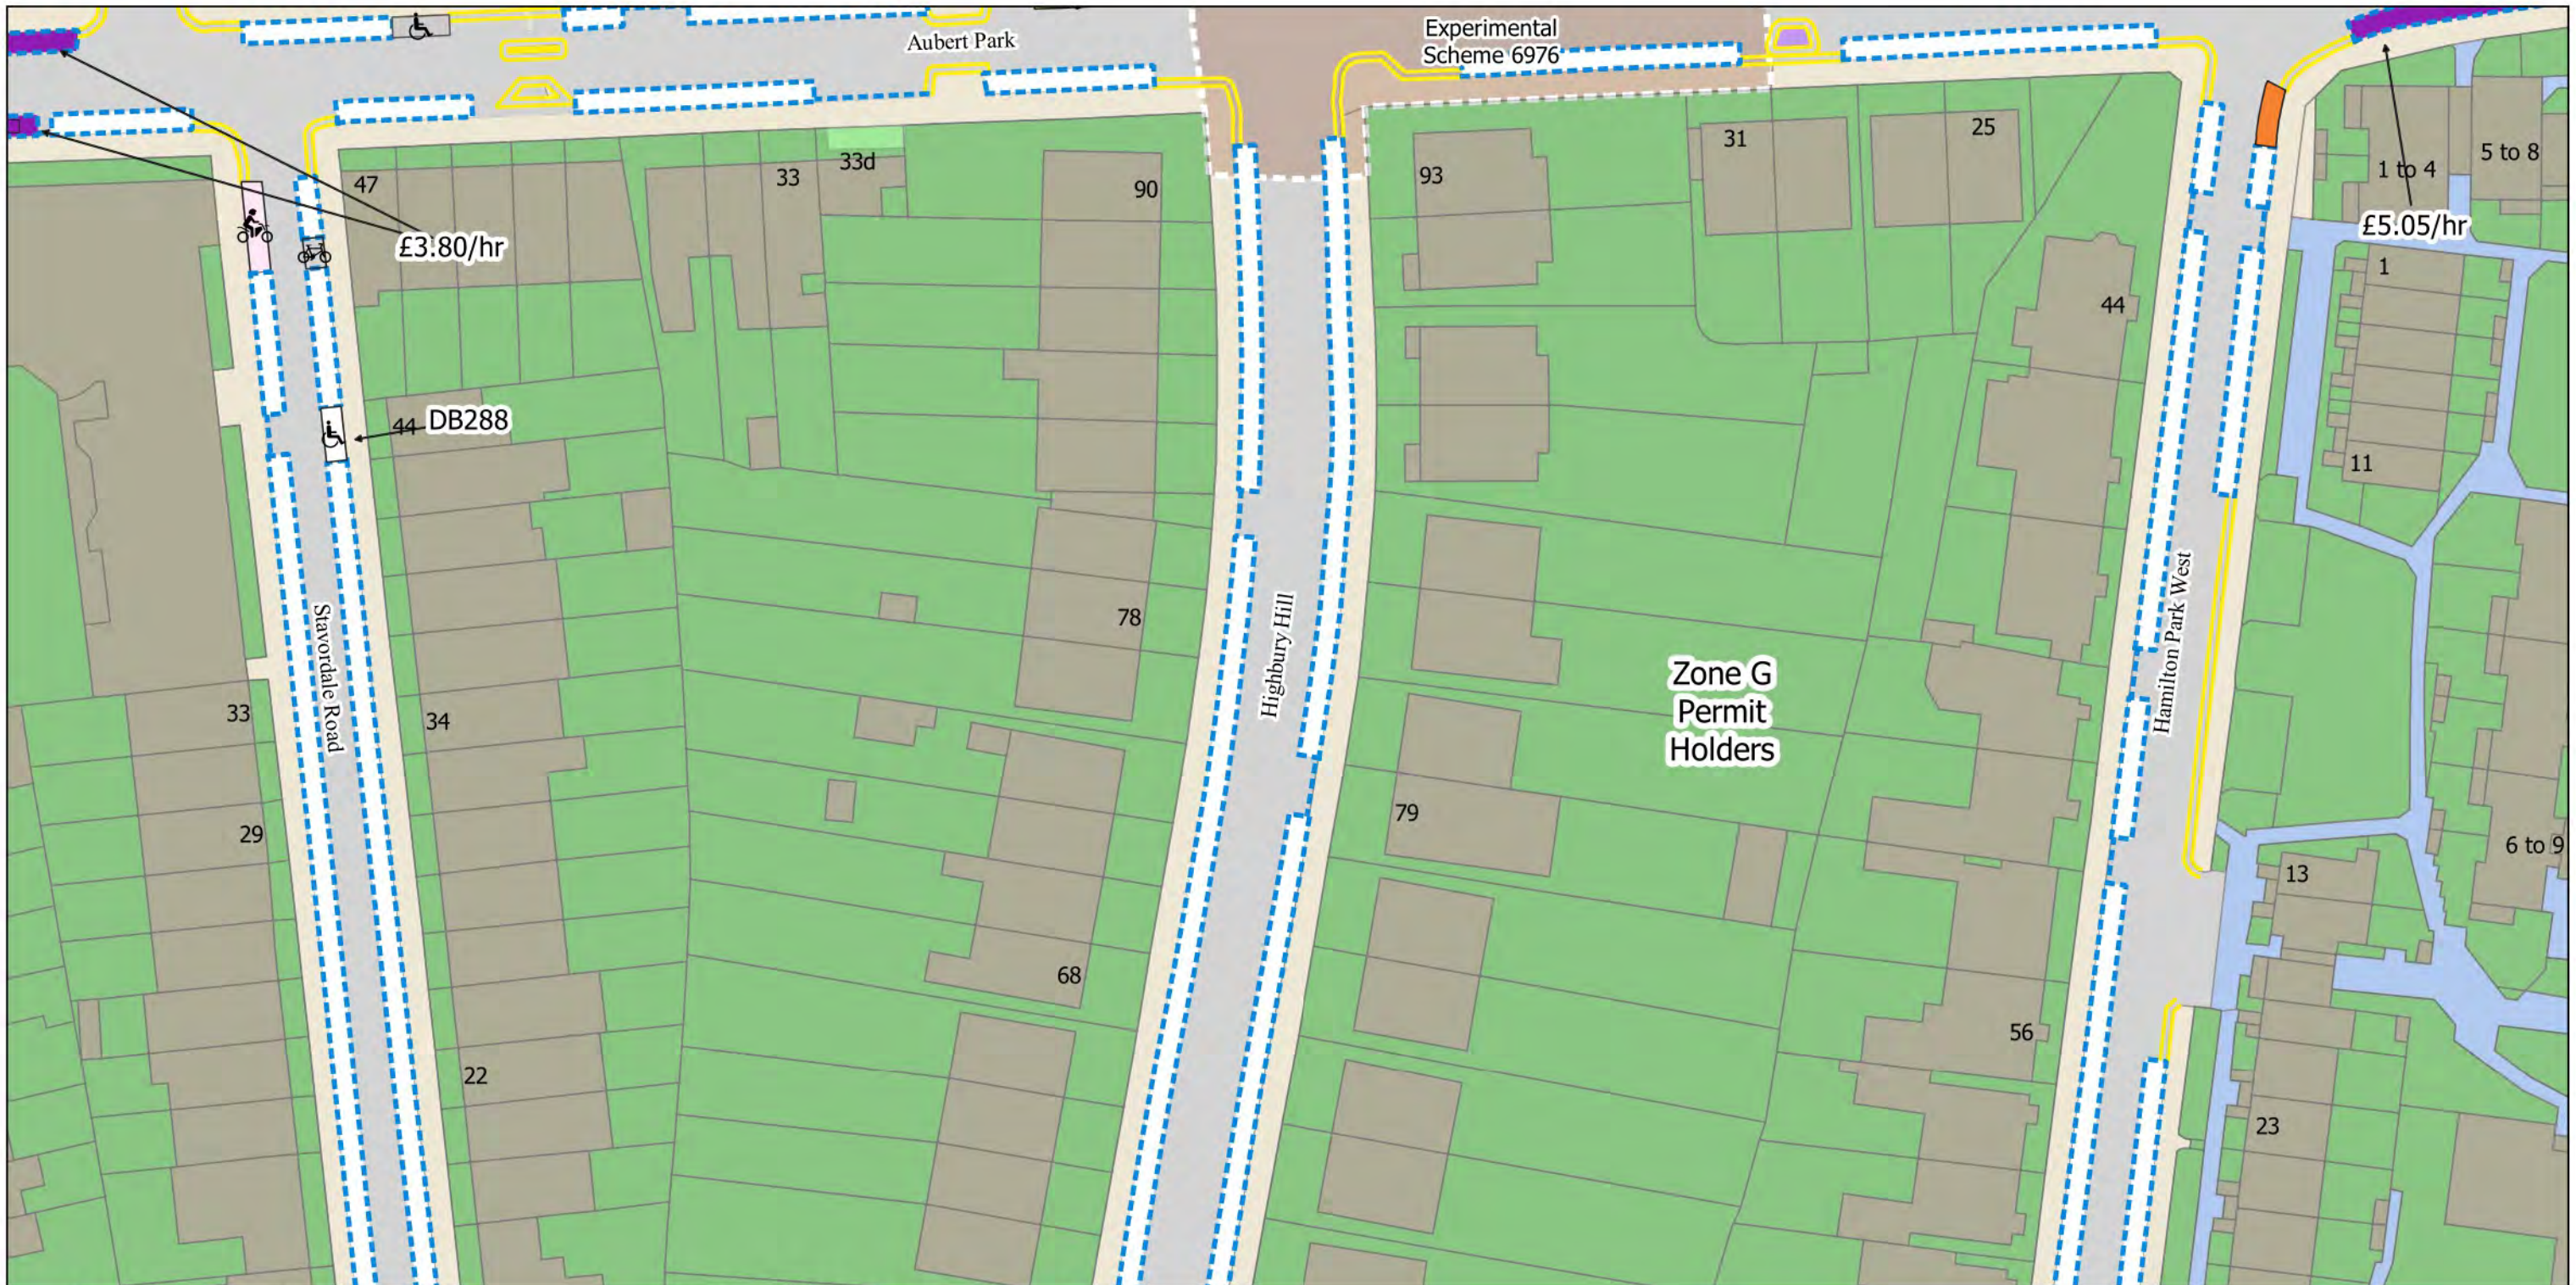

- No Waiting at any time
- No Waiting Mon-Fri 10am-2pm and match days
- Solo Motorcycle Parking Place
- Resident Permit Mon-Fri 10am-2pm and match days
- Electric Vehicle Charging Point Parking Place
- Disabled Persons Parking Place
- Dedicated Disabled Persons Parking Place
- Car Club Parking Place
- Bikehangar
- 2h Pay by Phone or Permit Holders Mon-Fri 10am-2pm and match days
- Experimental Area



The Islington (Charged-For Parking Places) (Amendment No. 3) Order 2022
 The Islington (Free Parking Places, Loading Places and Waiting, Loading and Stopping Restrictions) (Amendment No. 3) Order 2022
 © Crown copyright and database rights 2021. Ordnance Survey 100021551

Map Tile - T12 Revision Number - 2
 See article for match day restrictions.
Status: Confirmed **Effective From: 22/07/2022** **Effective To: N/A**

Scale: 1:625
 Grid coordinates: S12, T11, T13, U12



== No Waiting at any time - - - Controlled Parking Zone Boundary
- - - Resident Permit Mon-Fri 8.30am-6.30pm Sat 8.30am-1.30pm and match days
- - - No Stopping at any time



The Islington (Charged-For Parking Places) (Amendment No. 3) Order 2022
 The Islington (Free Parking Places, Loading Places and Waiting, Loading and Stopping Restrictions) (Amendment No. 3) Order 2022
 © Crown copyright and database rights 2021. Ordnance Survey 100021551


Status: Confirmed

Effective From: 22/07/2022

Effective To: N/A

Map Tile - T16 Revision Number - 1
 See article for match day restrictions.

Scale: 1:625
 T15
 S16
 U16

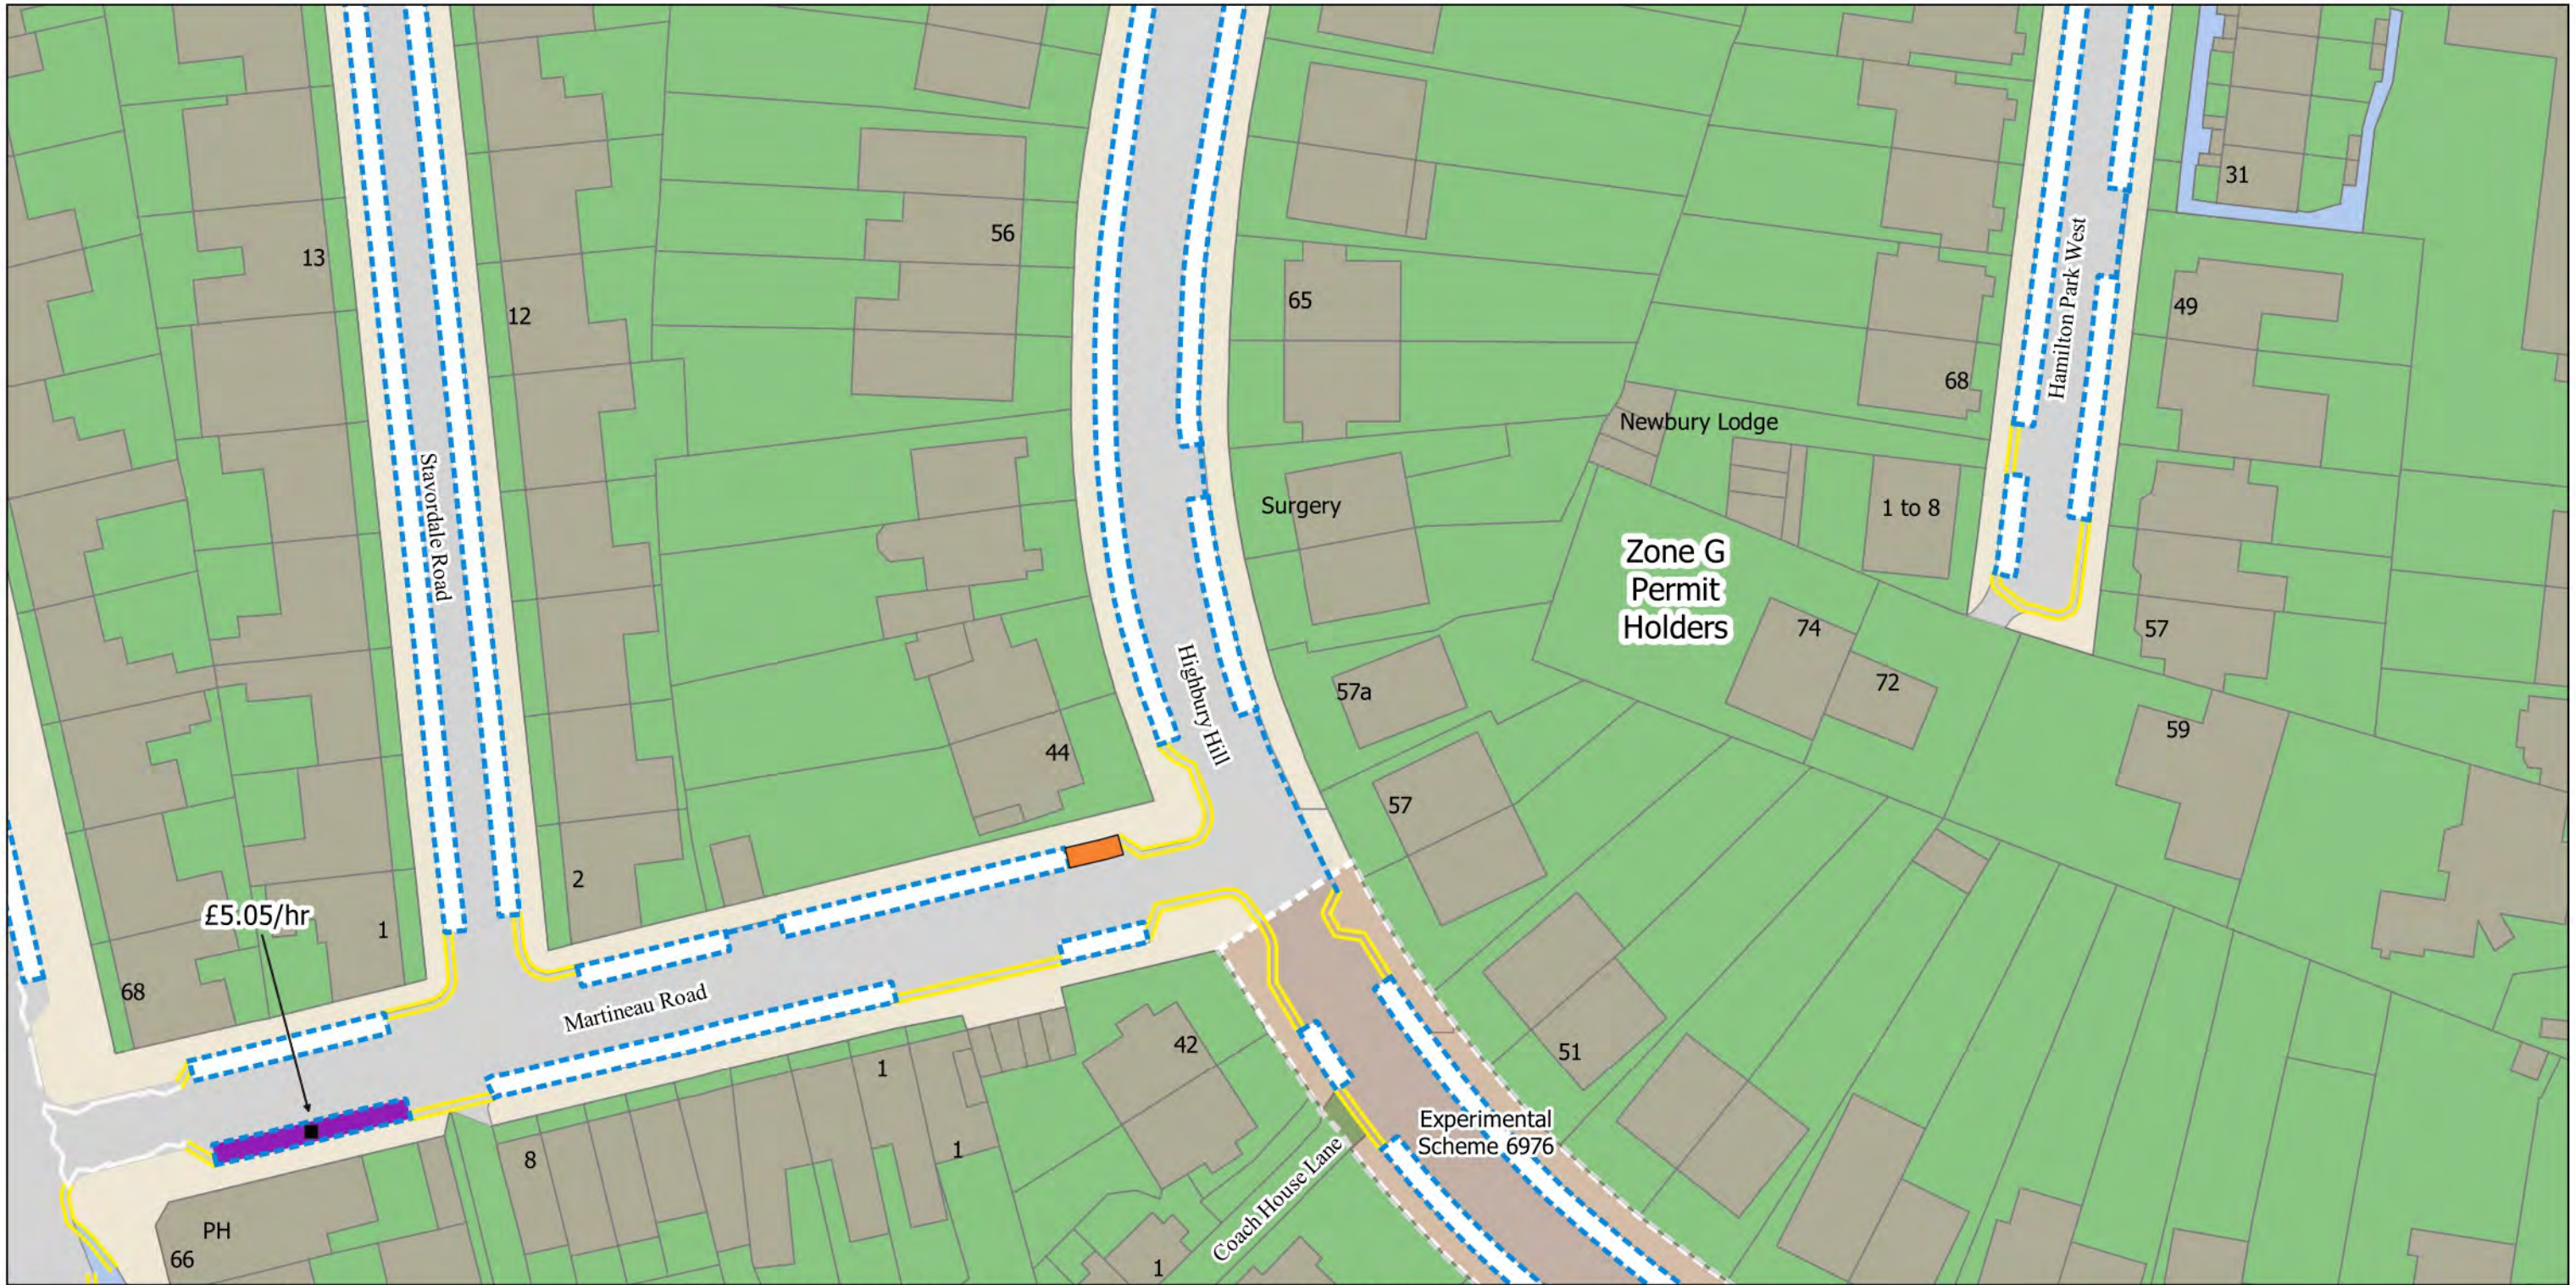

- No Waiting at any time
- No Waiting Mon-Fri 10am-2pm and match days
- Resident Permit Mon-Fri 10am-2pm and match days
- Car Club Parking Place
- 2h Pay by Phone (1h NR) or Permit Holders Mon-Fri 10am-2pm and match days
- No Stopping at any time
- Experimental Area



The Islington (Charged-For Parking Places) (Amendment No. 3) Order 2022
 The Islington (Free Parking Places, Loading Places and Waiting, Loading and Stopping Restrictions) (Amendment No. 3) Order 2022

© Crown copyright and database rights 2021. Ordnance Survey 100021551


Status: Confirmed

Effective From: 22/07/2022

Effective To: N/A

Map Tile - U12 Revision Number - 2
 See article for match day restrictions.


Scale: 1:625 U11
 T12
 U13
 V12

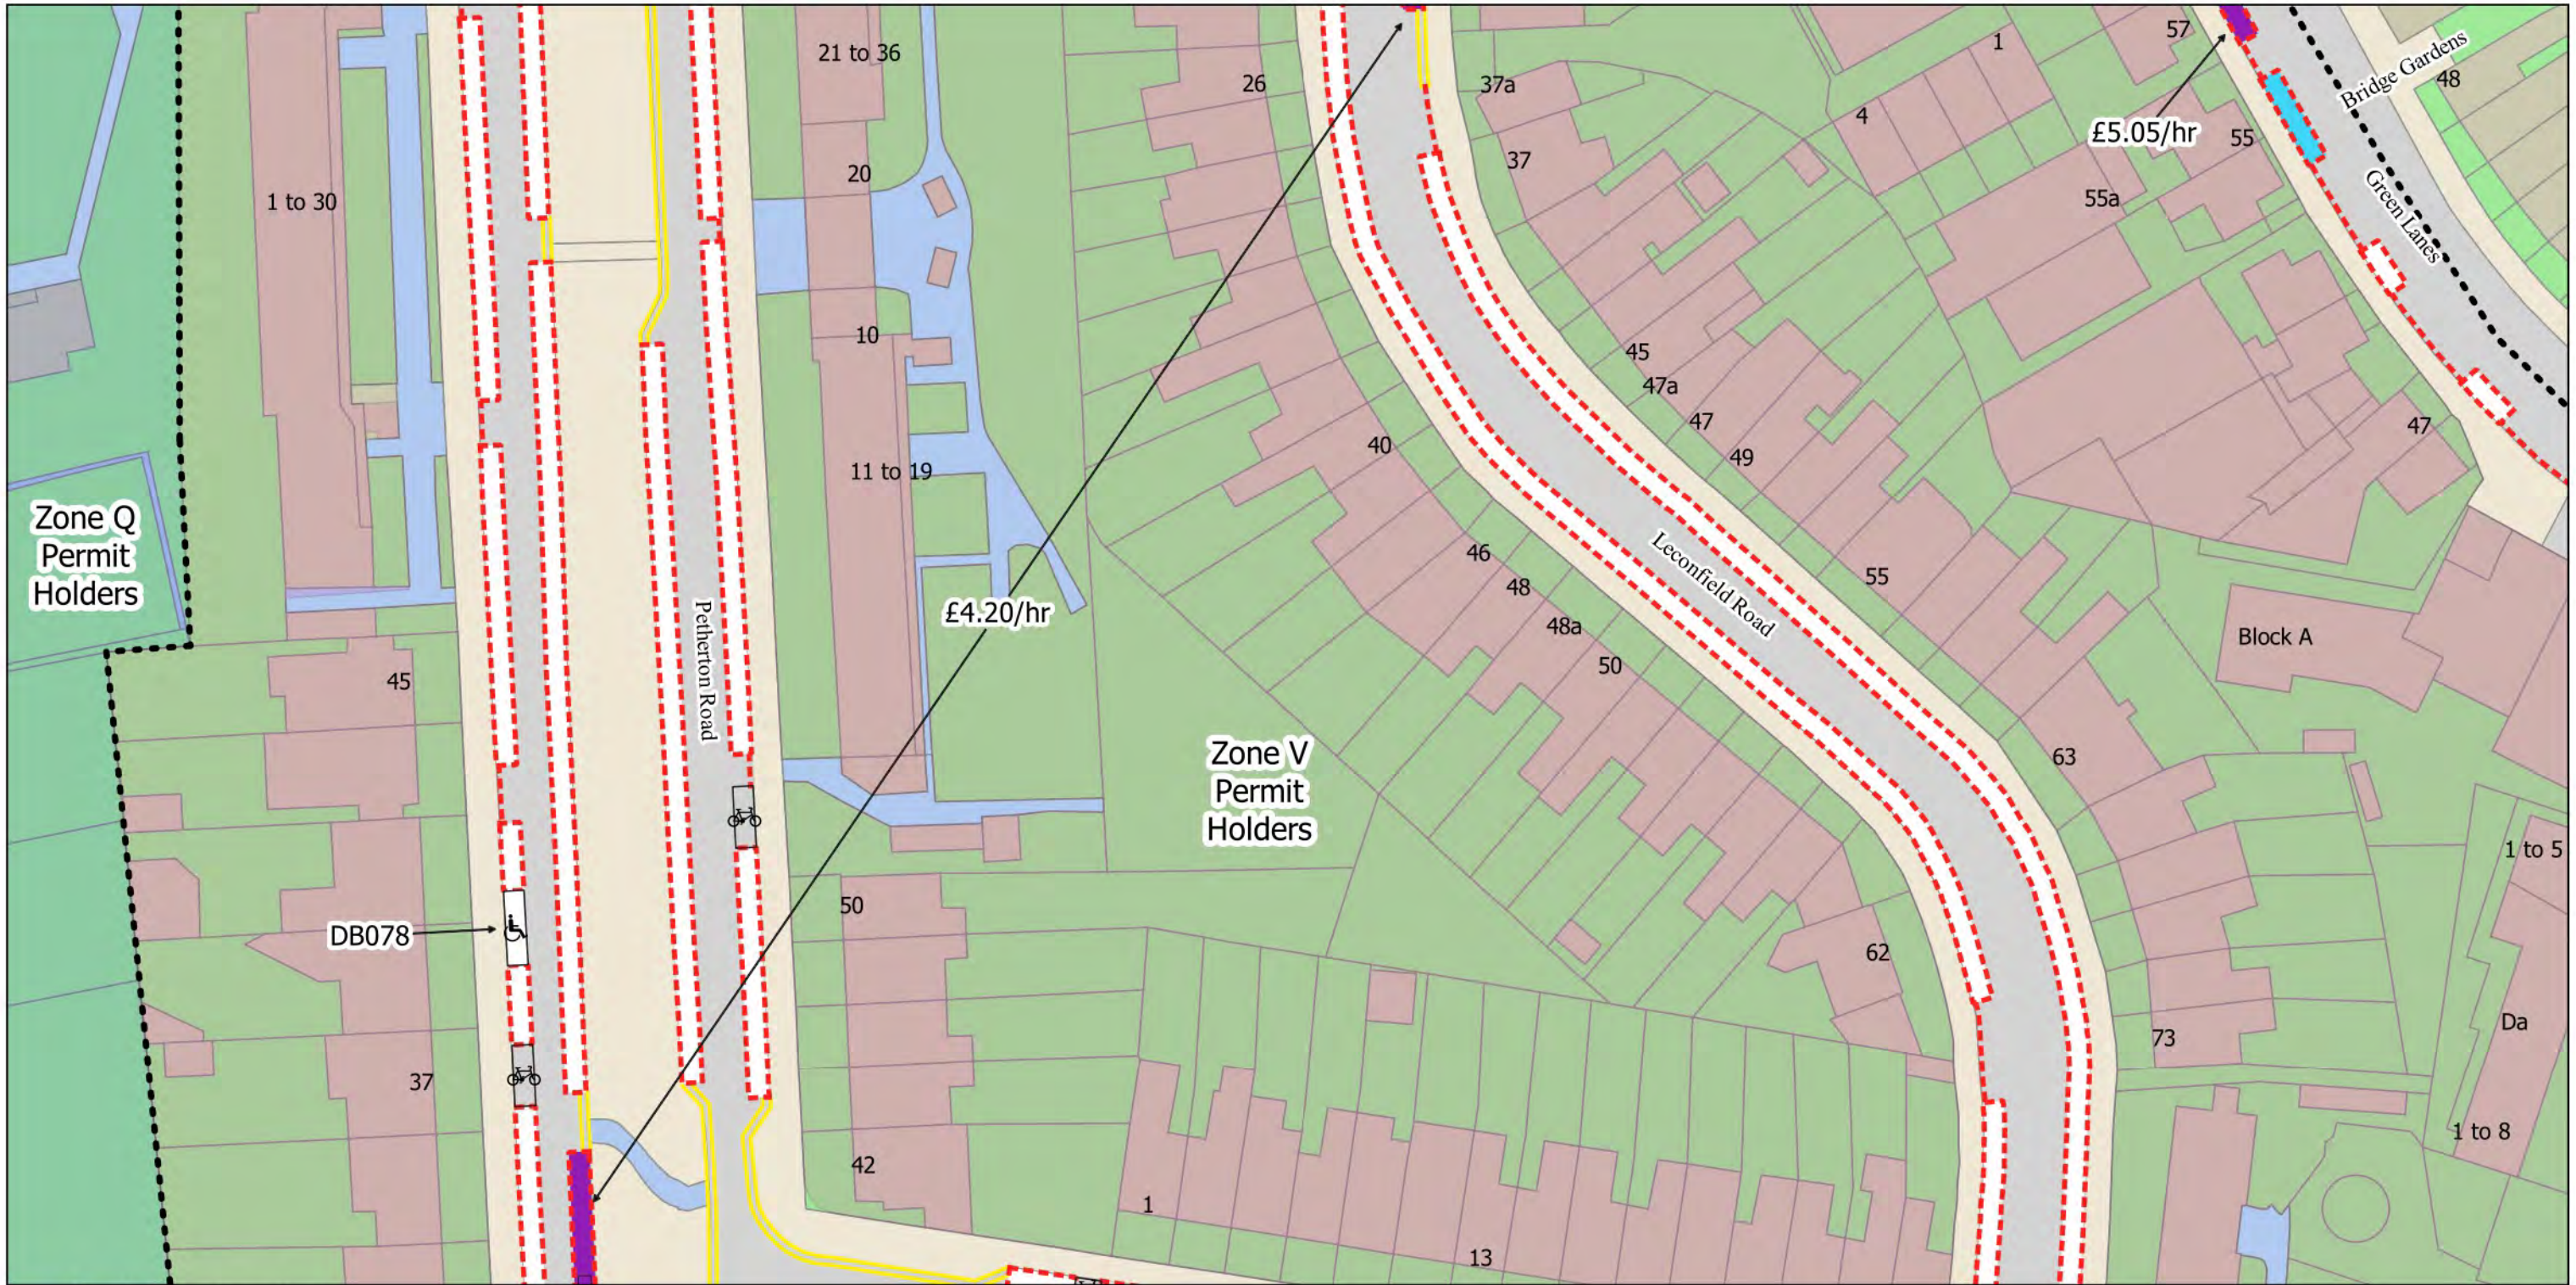

- No Waiting at any time
- No Waiting Mon-Fri 8.30am-6.30pm Sat 8.30am-1.30pm and match days
- Resident Permit Mon-Fri 8.30am-6.30pm Sat 8.30am-1.30pm and match days
- ♿ Dedicated Disabled Persons Parking Place
- Business Permit Mon-Fri 8.30am-6.30pm Sat 8.30am-1.30pm and match days
- 🚲 Bikehangar
- 2h Pay by Phone or Permit Holders Mon-Fri 8.30am-6.30pm Sat 8.30am-1.30pm and match days
- 2h Pay by Phone (1h NR) or Permit Holders Mon-Fri 8.30am-6.30pm Sat 8.30am-1.30pm and match days
- Controlled Parking Zone Boundary



No Waiting at any time	Car Club Parking Place
No Waiting Mon-Fri 8.30am-6.30pm	Bikehangar
Solo Motorcycle Parking Place	2h Pay by Phone (1h NR) or Permit Holders Mon-Fri 8.30am-6.30pm
Resident Permit Mon-Fri 8.30am-6.30pm	No Stopping at any time
Disabled Persons Parking Place	Controlled Parking Zone Boundary
Dedicated Disabled Persons Parking Place	

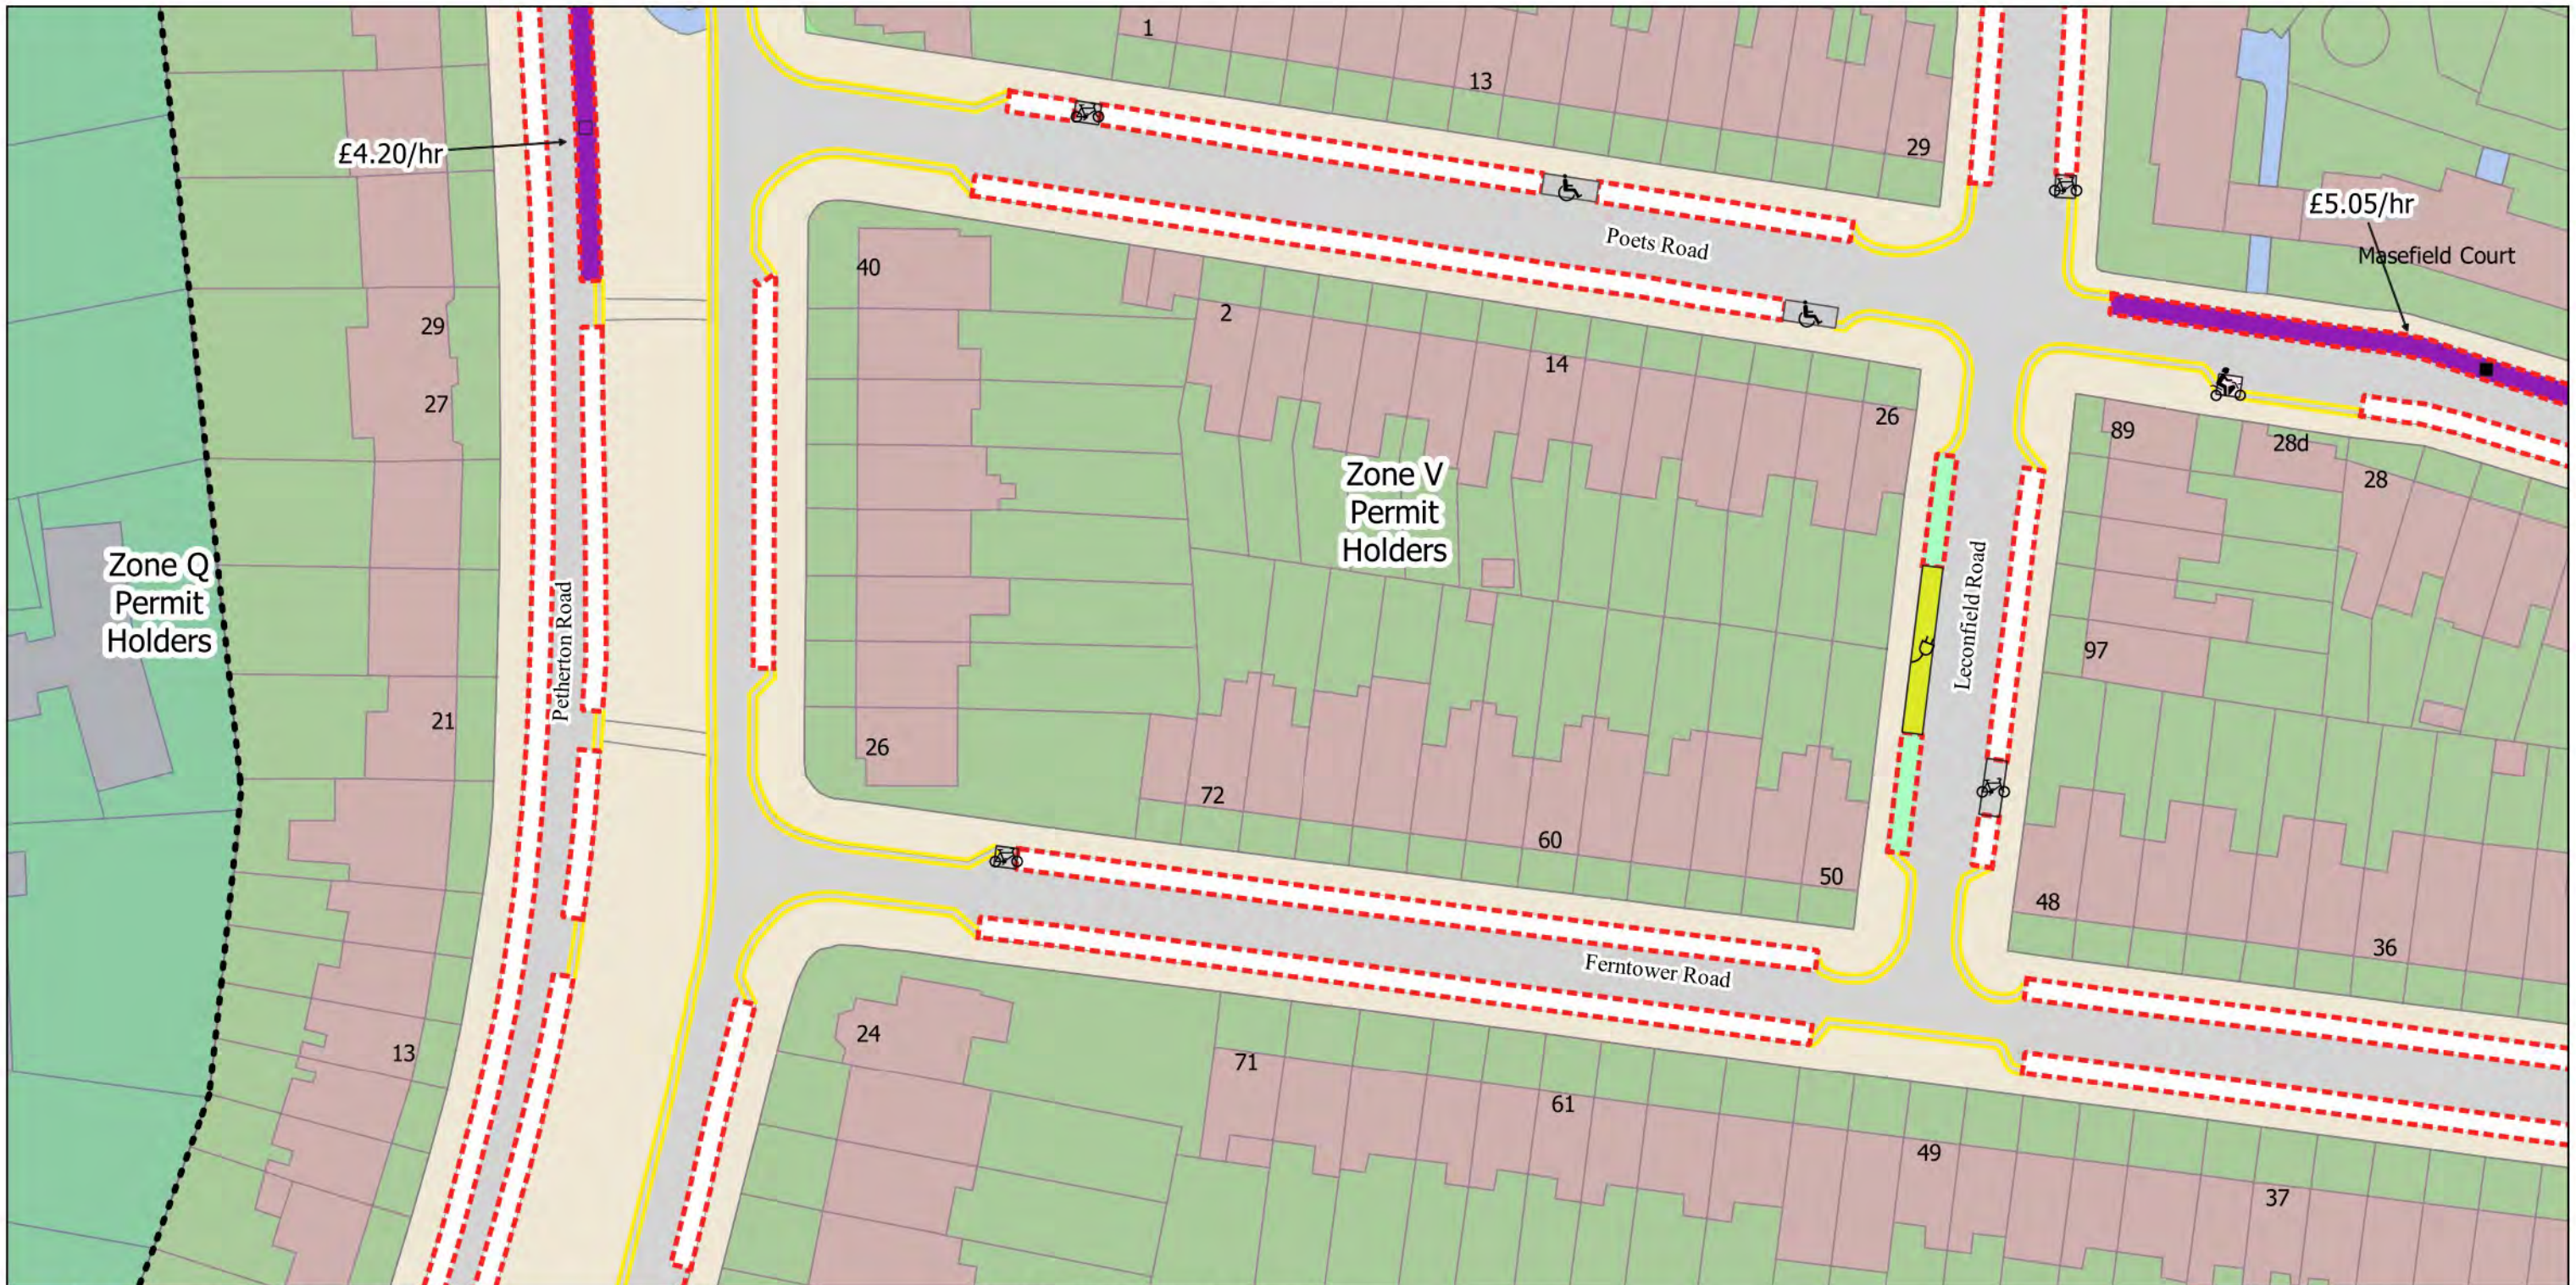

- No Waiting at any time
- No Waiting Mon-Fri 8.30am-6.30pm Sat 8.30am-1.30pm and match days
- 🏍️ Solo Motorcycle Parking Place
- 🚗 Resident Permit Mon-Fri 8.30am-6.30pm Sat 8.30am-1.30pm and match days
- 🚗 Permit Holder Bay Mon-Fri 8.30am-6.30pm Sat 8.30am-1.30pm and match days
- 🔌 Electric Vehicle Charging Point Parking Place
- ♿️ Disabled Persons Parking Place
- 🚲 Bikehangar
- 🚗 2h Pay by Phone or Permit Holders Mon-Fri 8.30am-6.30pm Sat 8.30am-1.30pm and match days
- 🚗 2h Pay by Phone (1h NR) or Permit Holders Mon-Fri 8.30am-6.30pm Sat 8.30am-1.30pm and match days
- Controlled Parking Zone Boundary



The Islington (Charged-For Parking Places) (Amendment No. 3) Order 2022
 The Islington (Free Parking Places, Loading Places and Waiting, Loading and Stopping Restrictions) (Amendment No. 3) Order 2022
 © Crown copyright and database rights 2021. Ordnance Survey 100021551

Map Tile - W16 Revision Number - 1
 See article for match day restrictions.
Status: Confirmed **Effective From: 22/07/2022** **Effective To: N/A**

Scale: 1:625
 V16
 W15
 W17
 X16



- No Waiting at any time
- No Waiting Mon-Fri 8.30am-6.30pm
- Solo Motorcycle Parking Place
- Resident Permit Mon-Fri 9.30am-4.30pm
- Resident Permit Mon-Fri 8.30am-6.30pm
- No Stopping at any time
- Controlled Parking Zone Boundary



The Islington (Charged-For Parking Places) (Amendment No. 3) Order 2022
 The Islington (Free Parking Places, Loading Places and Waiting, Loading and Stopping Restrictions) (Amendment No. 3) Order 2022
 © Crown copyright and database rights 2021. Ordnance Survey 100021551

Map Tile - X5 Revision Number - 1


Scale: 1:625 X4

W5	X6
Y5	

Status: Confirmed

Effective From: 22/07/2022

Effective To: N/A

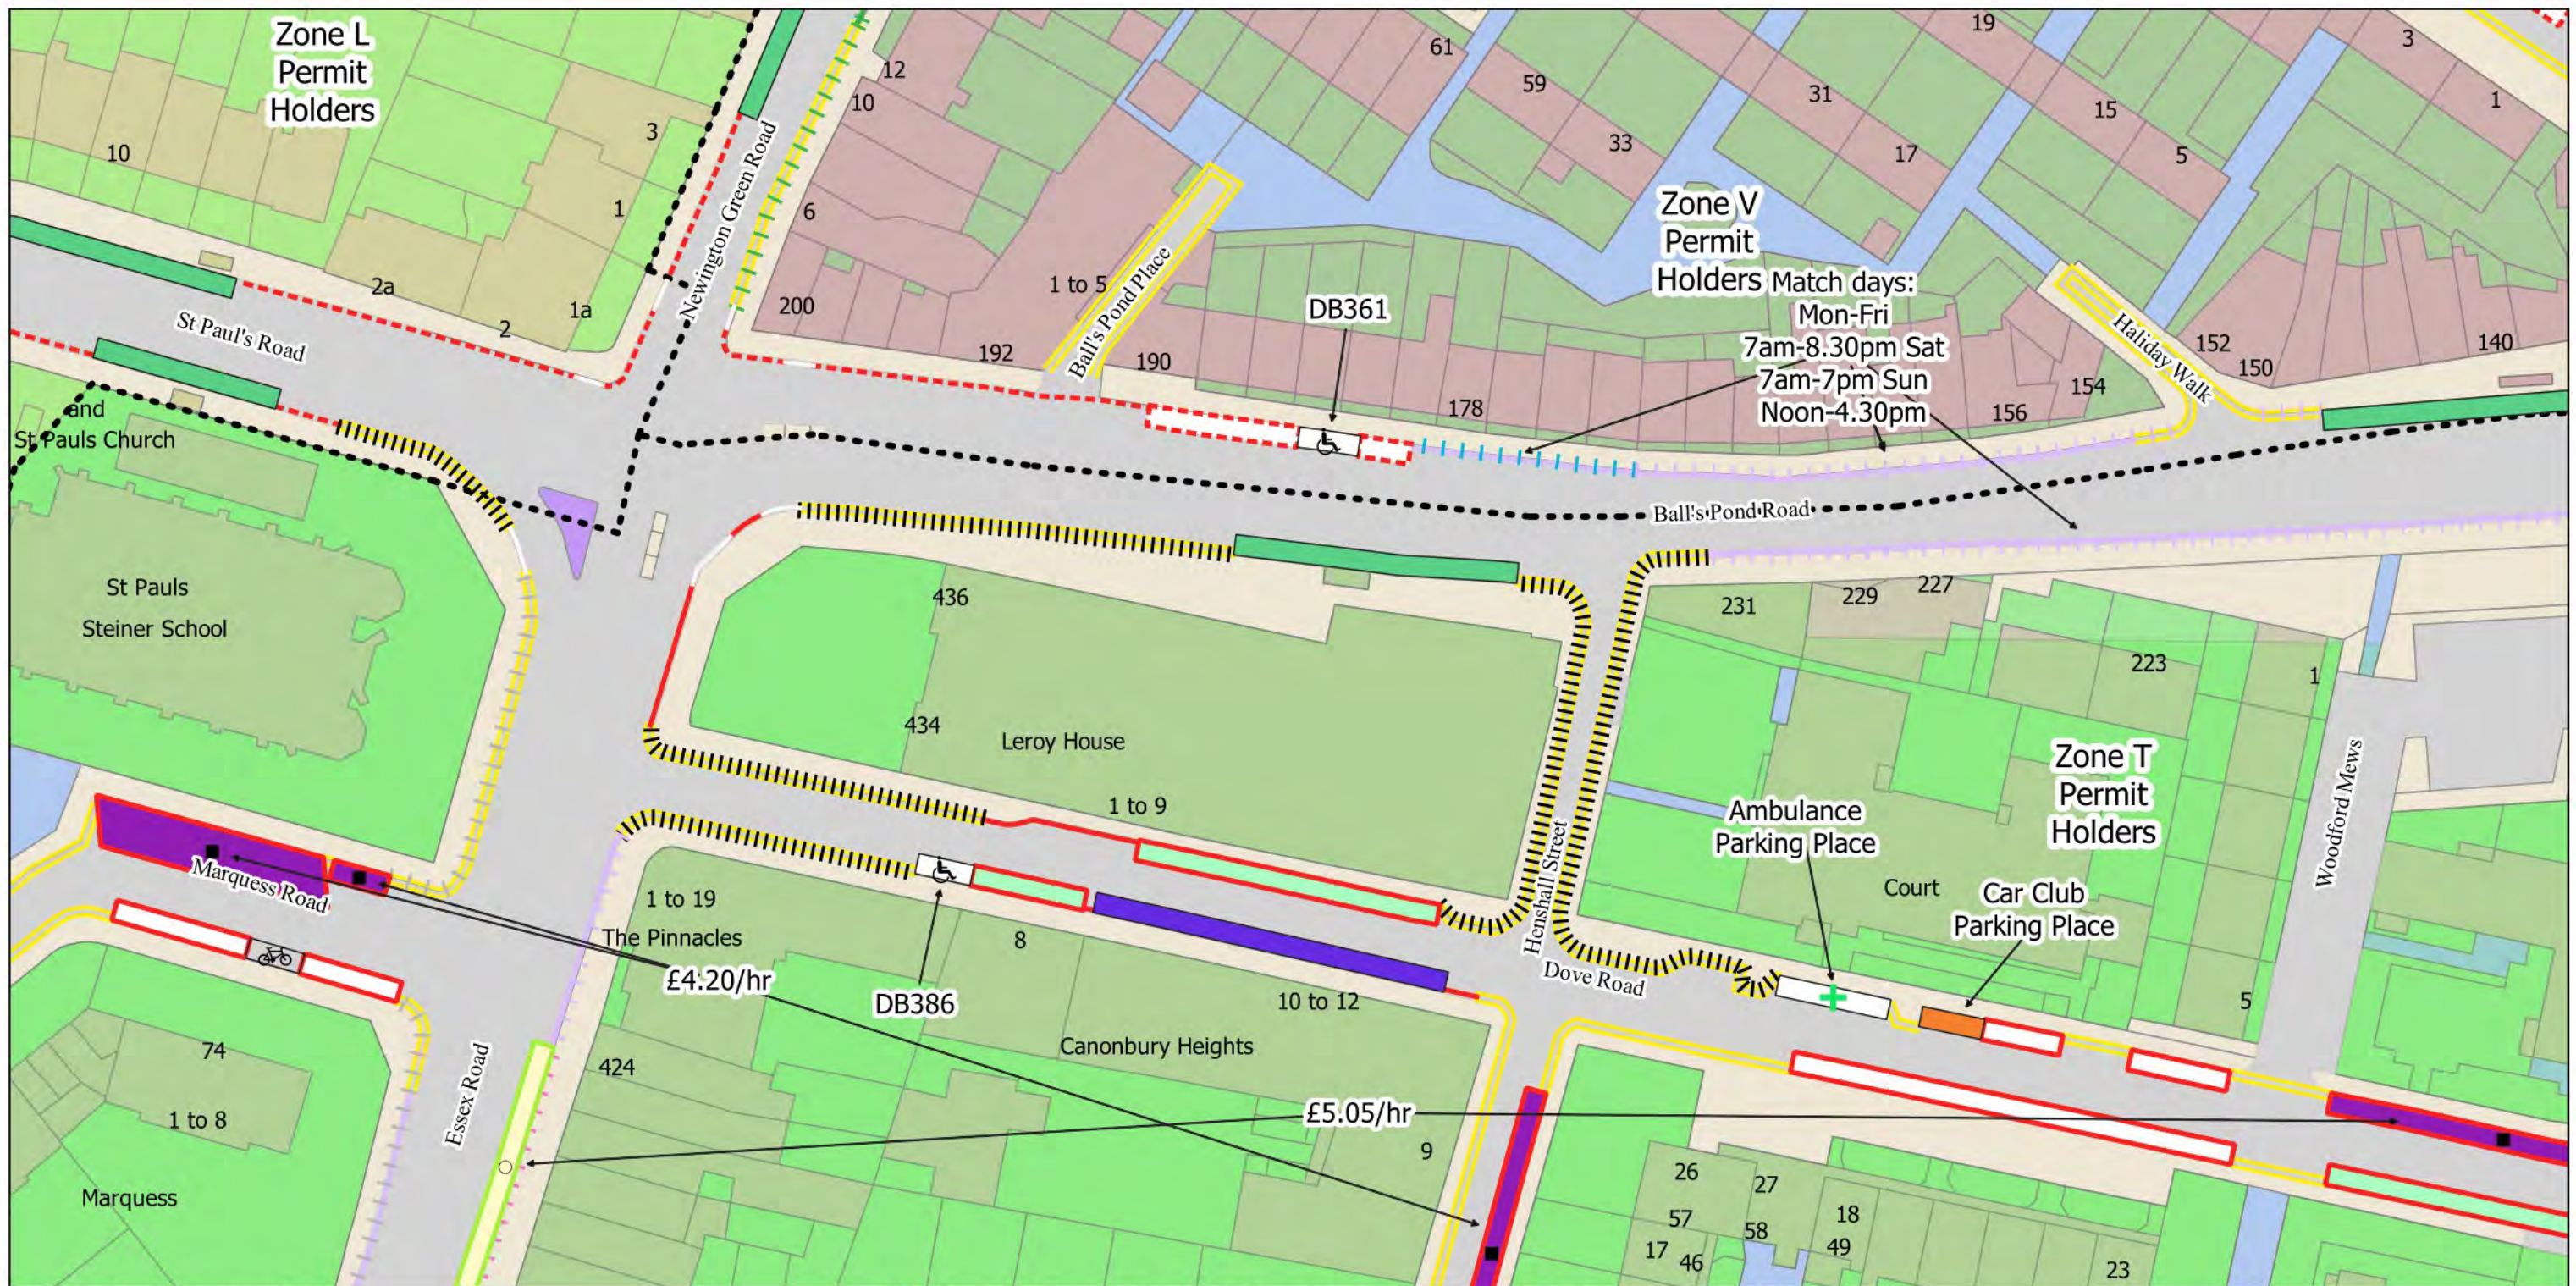


- ||||| No Loading at any time
- ||| No Loading Mon-Fri 7am-10am 4pm-7pm
- || No Loading Mon-Sat 7am-7pm
- | No Loading Mon-Sat 8am-7pm
- || No Loading Mon-Fri 7am-10am
- ||| No Loading Mon-Fri 8am-9.30am 4.30pm-6.30pm
- ==== No Waiting at any time
- No Waiting Mon-Fri 8.30am-6.30pm Sat 8.30am-1.30pm
- No Waiting Mon-Sat 7am-10.30am 3.30pm-7pm
- No Waiting Mon-Sat 7am-7pm
- No Waiting Mon-Sat 8am-7pm
- - - No Waiting Mon-Fri 8.30am-6.30pm Sat 8.30am-1.30pm and match days
- - - Resident Permit Mon-Fri 8.30am-6.30pm Sat 8.30am-1.30pm and match days
- ▭ Resident Permit Mon-Fri 8.30am-6.30pm Sat 8.30am-1.30pm
- ▭ Permit Holder Bay Mon-Fri 8.30am-6.30pm Sat 8.30am-1.30pm
- ♿ Dedicated Disabled Persons Parking Place
- Bus Stop
- Bus Stand
- 🚲 Bikehangar
- 2h Pay by Phone (1h NR) or Permit Holders Mon-Fri 8.30am-6.30pm Sat 8.30am-1.30pm
- 1h Pay by Phone Mon-Sat 10.30am-3.30pm
- No Stopping at any time
- - - Controlled Parking Zone Boundary



The Islington (Charged-For Parking Places) (Amendment No. 3) Order 2022
 The Islington (Free Parking Places, Loading Places and Waiting, Loading and Stopping Restrictions) (Amendment No. 3) Order 2022
 © Crown copyright and database rights 2021. Ordnance Survey 100021551

Map Tile - AB17 Revision Number - 1
 See article for match day restrictions.
Status: Confirmed
Effective From: 22/07/2022
Effective To: N/A

Scale: AA17
 1:625 AB16 + AB18
 AC17

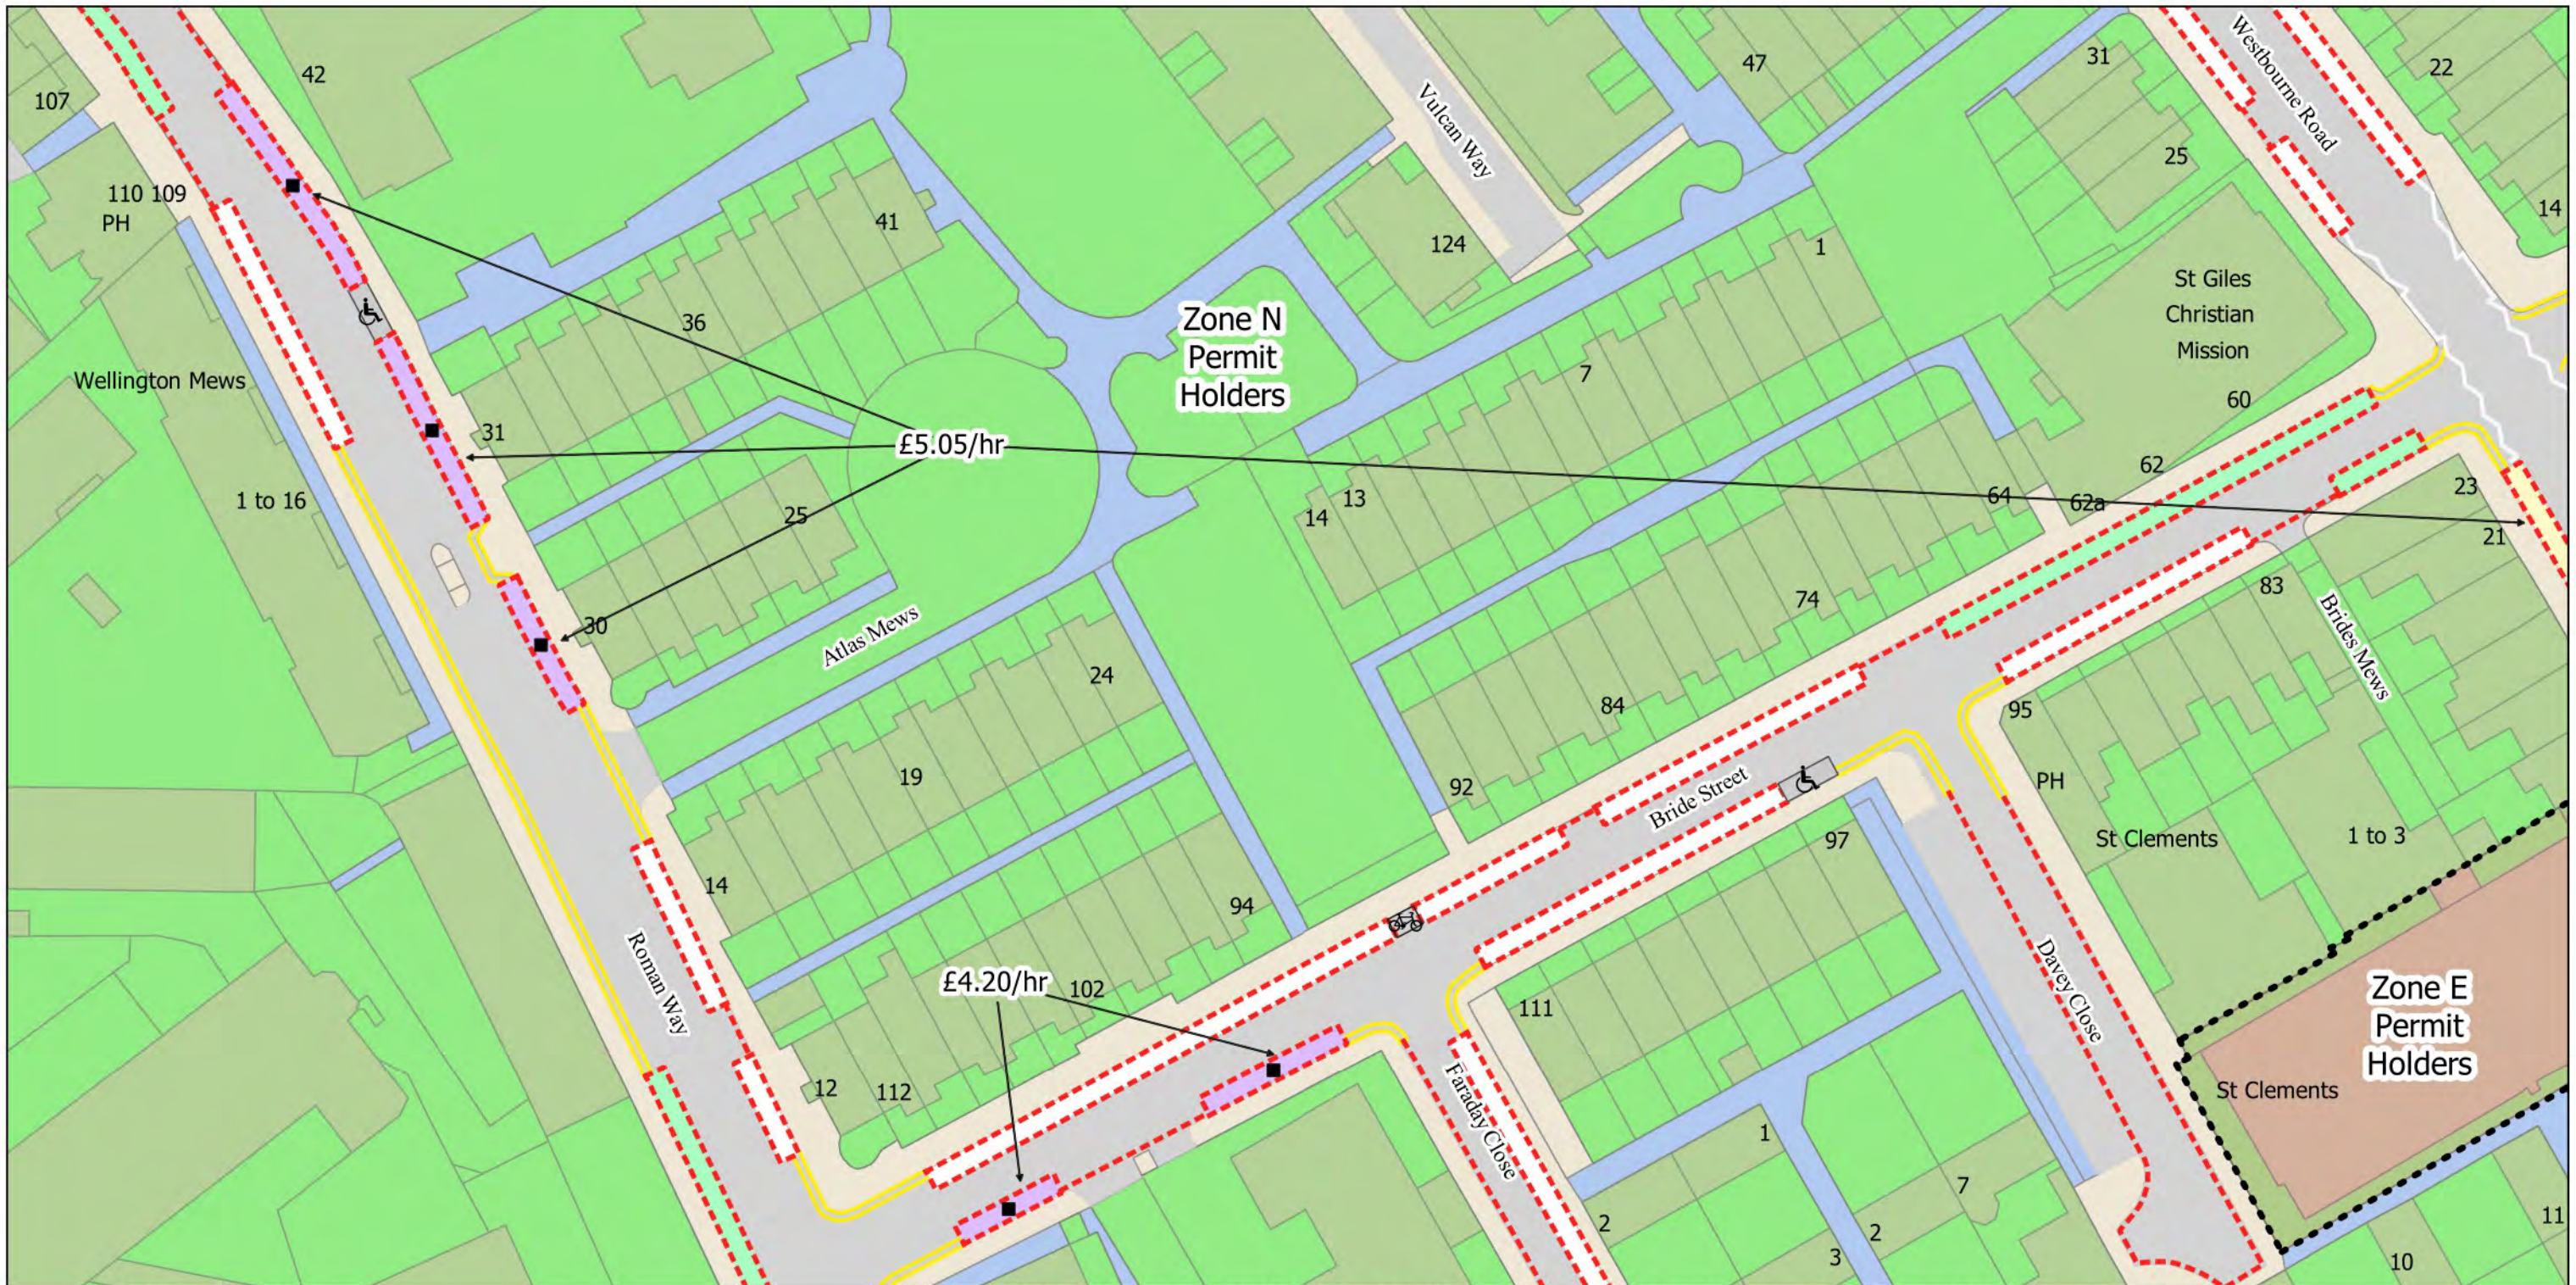


- No Waiting at any time
- No Waiting Mon-Fri 8.30am-6.30pm Sat 8.30am-1.30pm and match days
- Resident Permit Mon-Fri 8.30am-6.30pm Sat 8.30am-1.30pm and match days
- Permit Holder Bay Mon-Fri 8.30am-6.30pm Sat 8.30am-1.30pm and match days
- ♿ Disabled Persons Parking Place
- 🚲 Bikehangar
- 2h Pay by Phone (1h NR) or Resident Permit Mon-Fri 8.30am-6.30pm Sat 8.30am-1.30pm and match days
- 2h Pay by Phone (1h NR) Mon-Fri 8.30am-6.30pm Sat 8.30am-1.30pm and match days
- No Stopping at any time
- Controlled Parking Zone Boundary



The Islington (Charged-For Parking Places) (Amendment No. 3) Order 2022
 The Islington (Free Parking Places, Loading Places and Waiting, Loading and Stopping Restrictions) (Amendment No. 3) Order 2022
 © Crown copyright and database rights 2021. Ordnance Survey 100021551

Map Tile - AC9 Revision Number - 1
 See article for match day restrictions.
Status: Confirmed
Effective From: 22/07/2022
Effective To: N/A

Scale: 1:625
 Grid coordinates: AB9, AC8, AC10, AD9

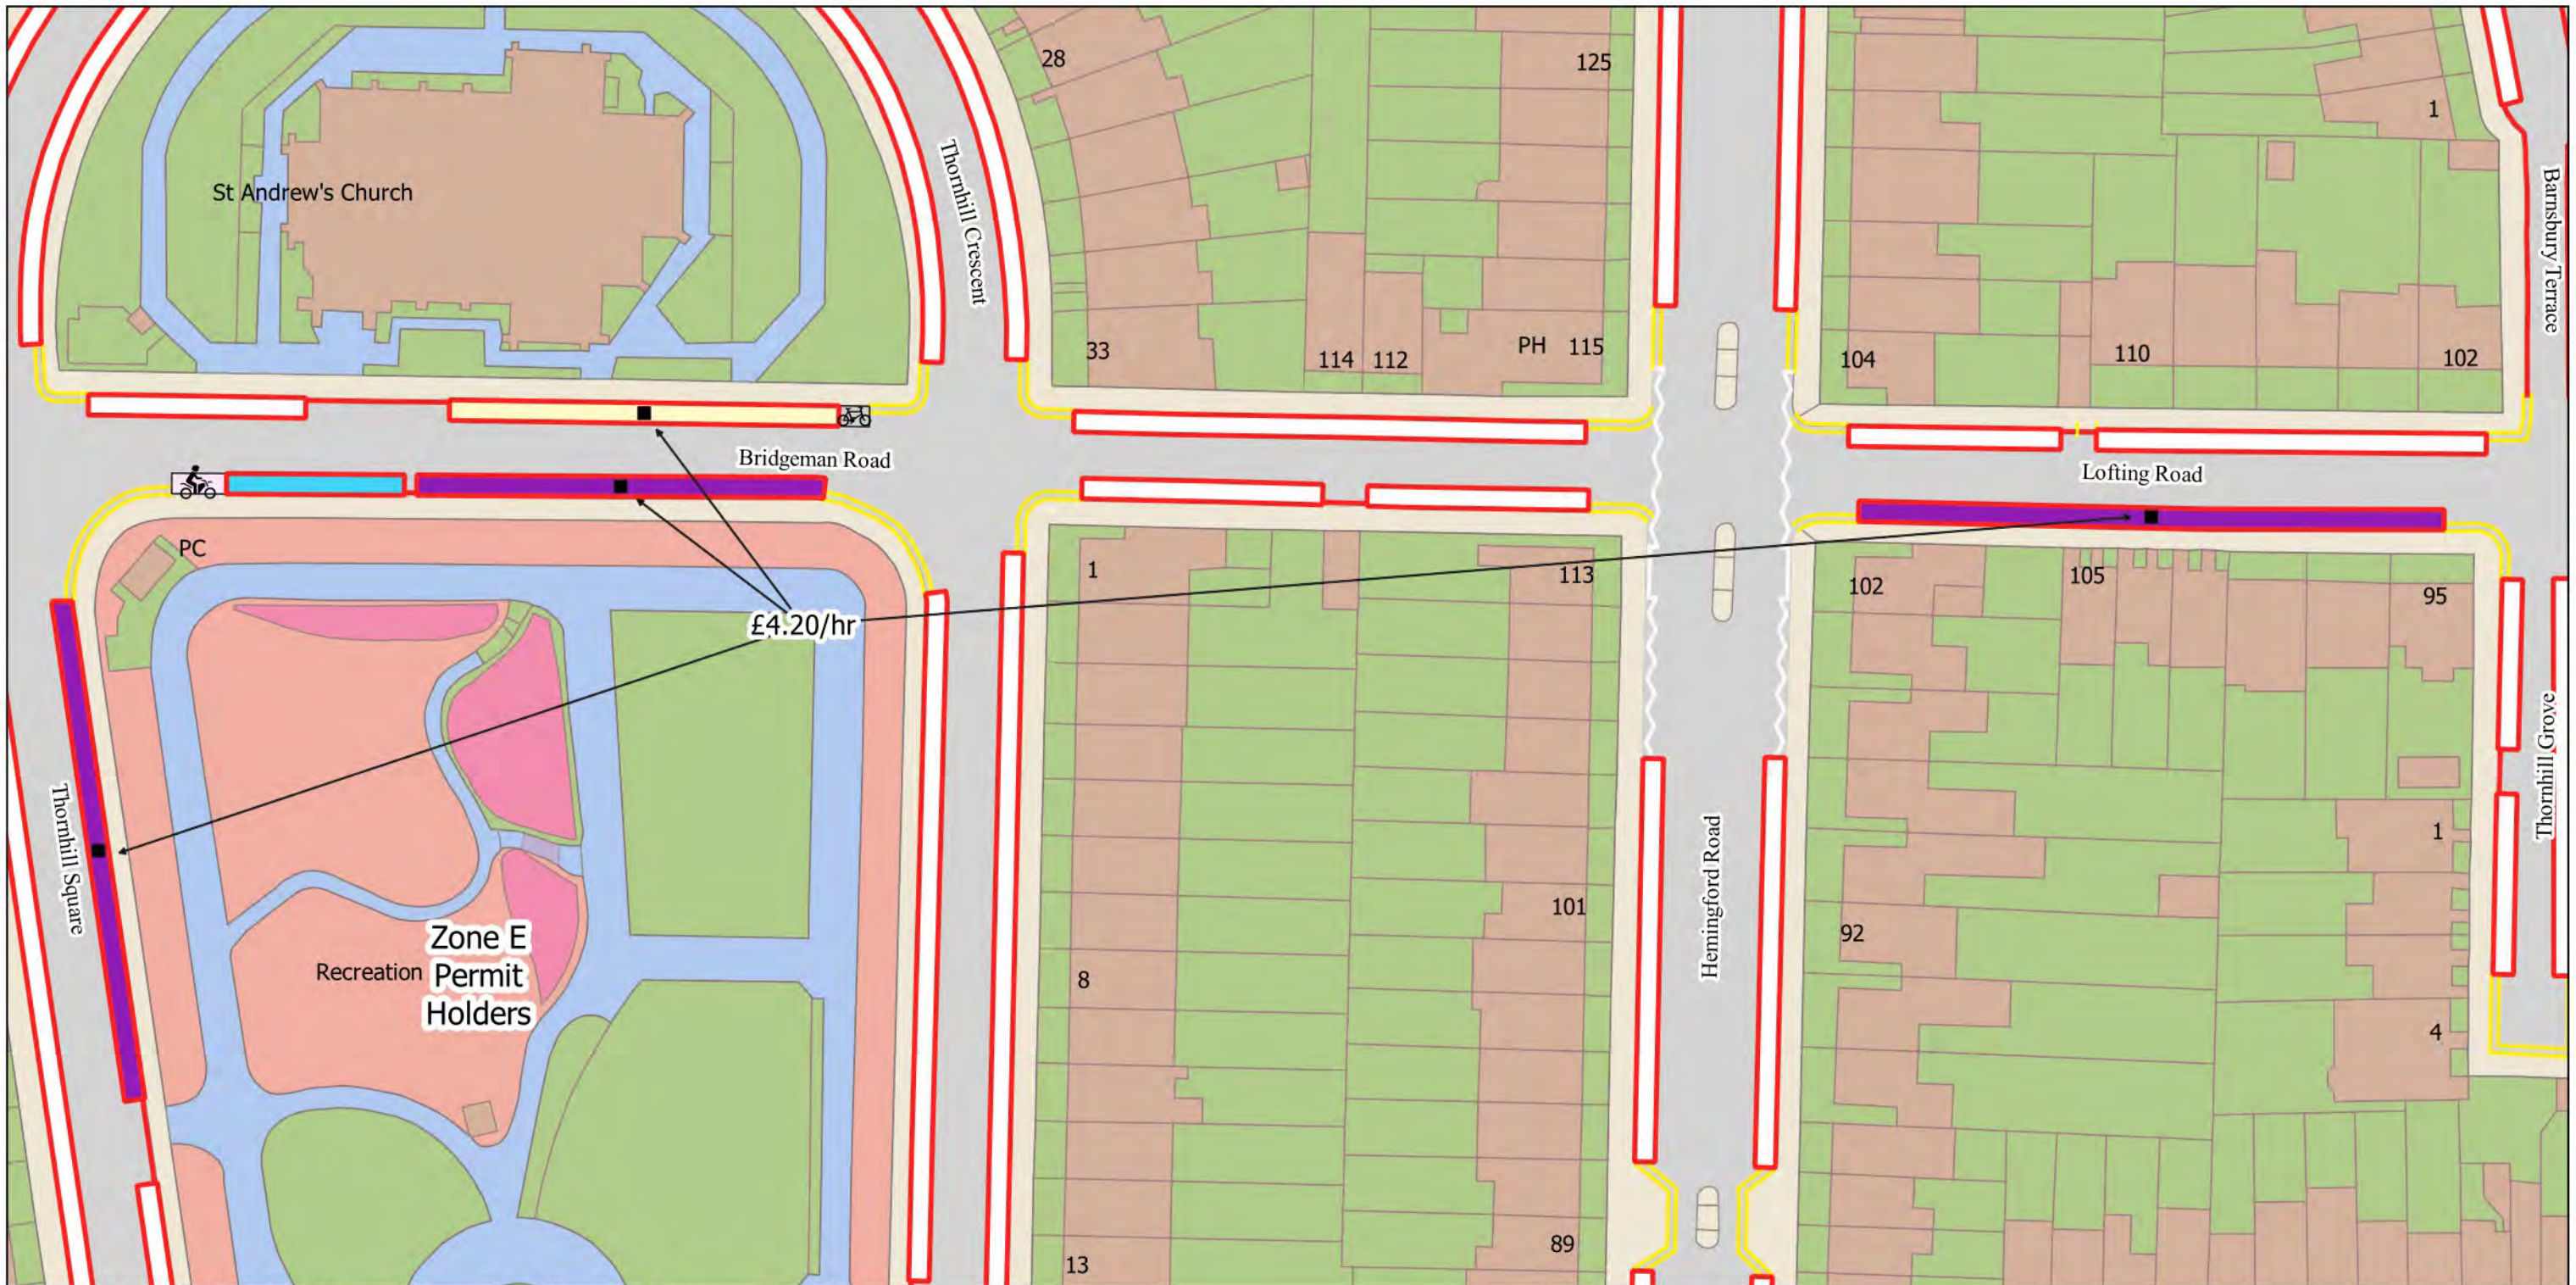


- ||| No Loading Mon-Fri 8.30am-6.30pm Sat 8.30am-1.30pm
- No Waiting at any time
- No Waiting Mon-Fri 8.30am-6.30pm Sat 8.30am-1.30pm
- 🏍️ Solo Motorcycle Parking Place
- 🏠 Resident Permit Mon-Fri 8.30am-6.30pm Sat 8.30am-1.30pm
- 🏢 Business Permit Mon-Fri 8.30am-6.30pm Sat 8.30am-1.30pm
- 🚲 Bikehangar
- 📞 2h Pay by Phone (1h NR) or Permit Holders Mon-Fri 8.30am-6.30pm Sat 8.30am-1.30pm
- 📞 2h Pay by Phone (1h NR) Mon-Fri 8.30am-6.30pm Sat 8.30am-1.30pm
- No Stopping at any time



The Islington (Charged-For Parking Places) (Amendment No. 3) Order 2022
 The Islington (Free Parking Places, Loading Places and Waiting, Loading and Stopping Restrictions) (Amendment No. 3) Order 2022
 © Crown copyright and database rights 2021. Ordnance Survey 100021551
Status: Confirmed

Map Tile - AH9 Revision Number - 1
Effective From: 22/07/2022 **Effective To: N/A**

Scale: 1:625
 AG9
 AH8
 AH9
 AH10

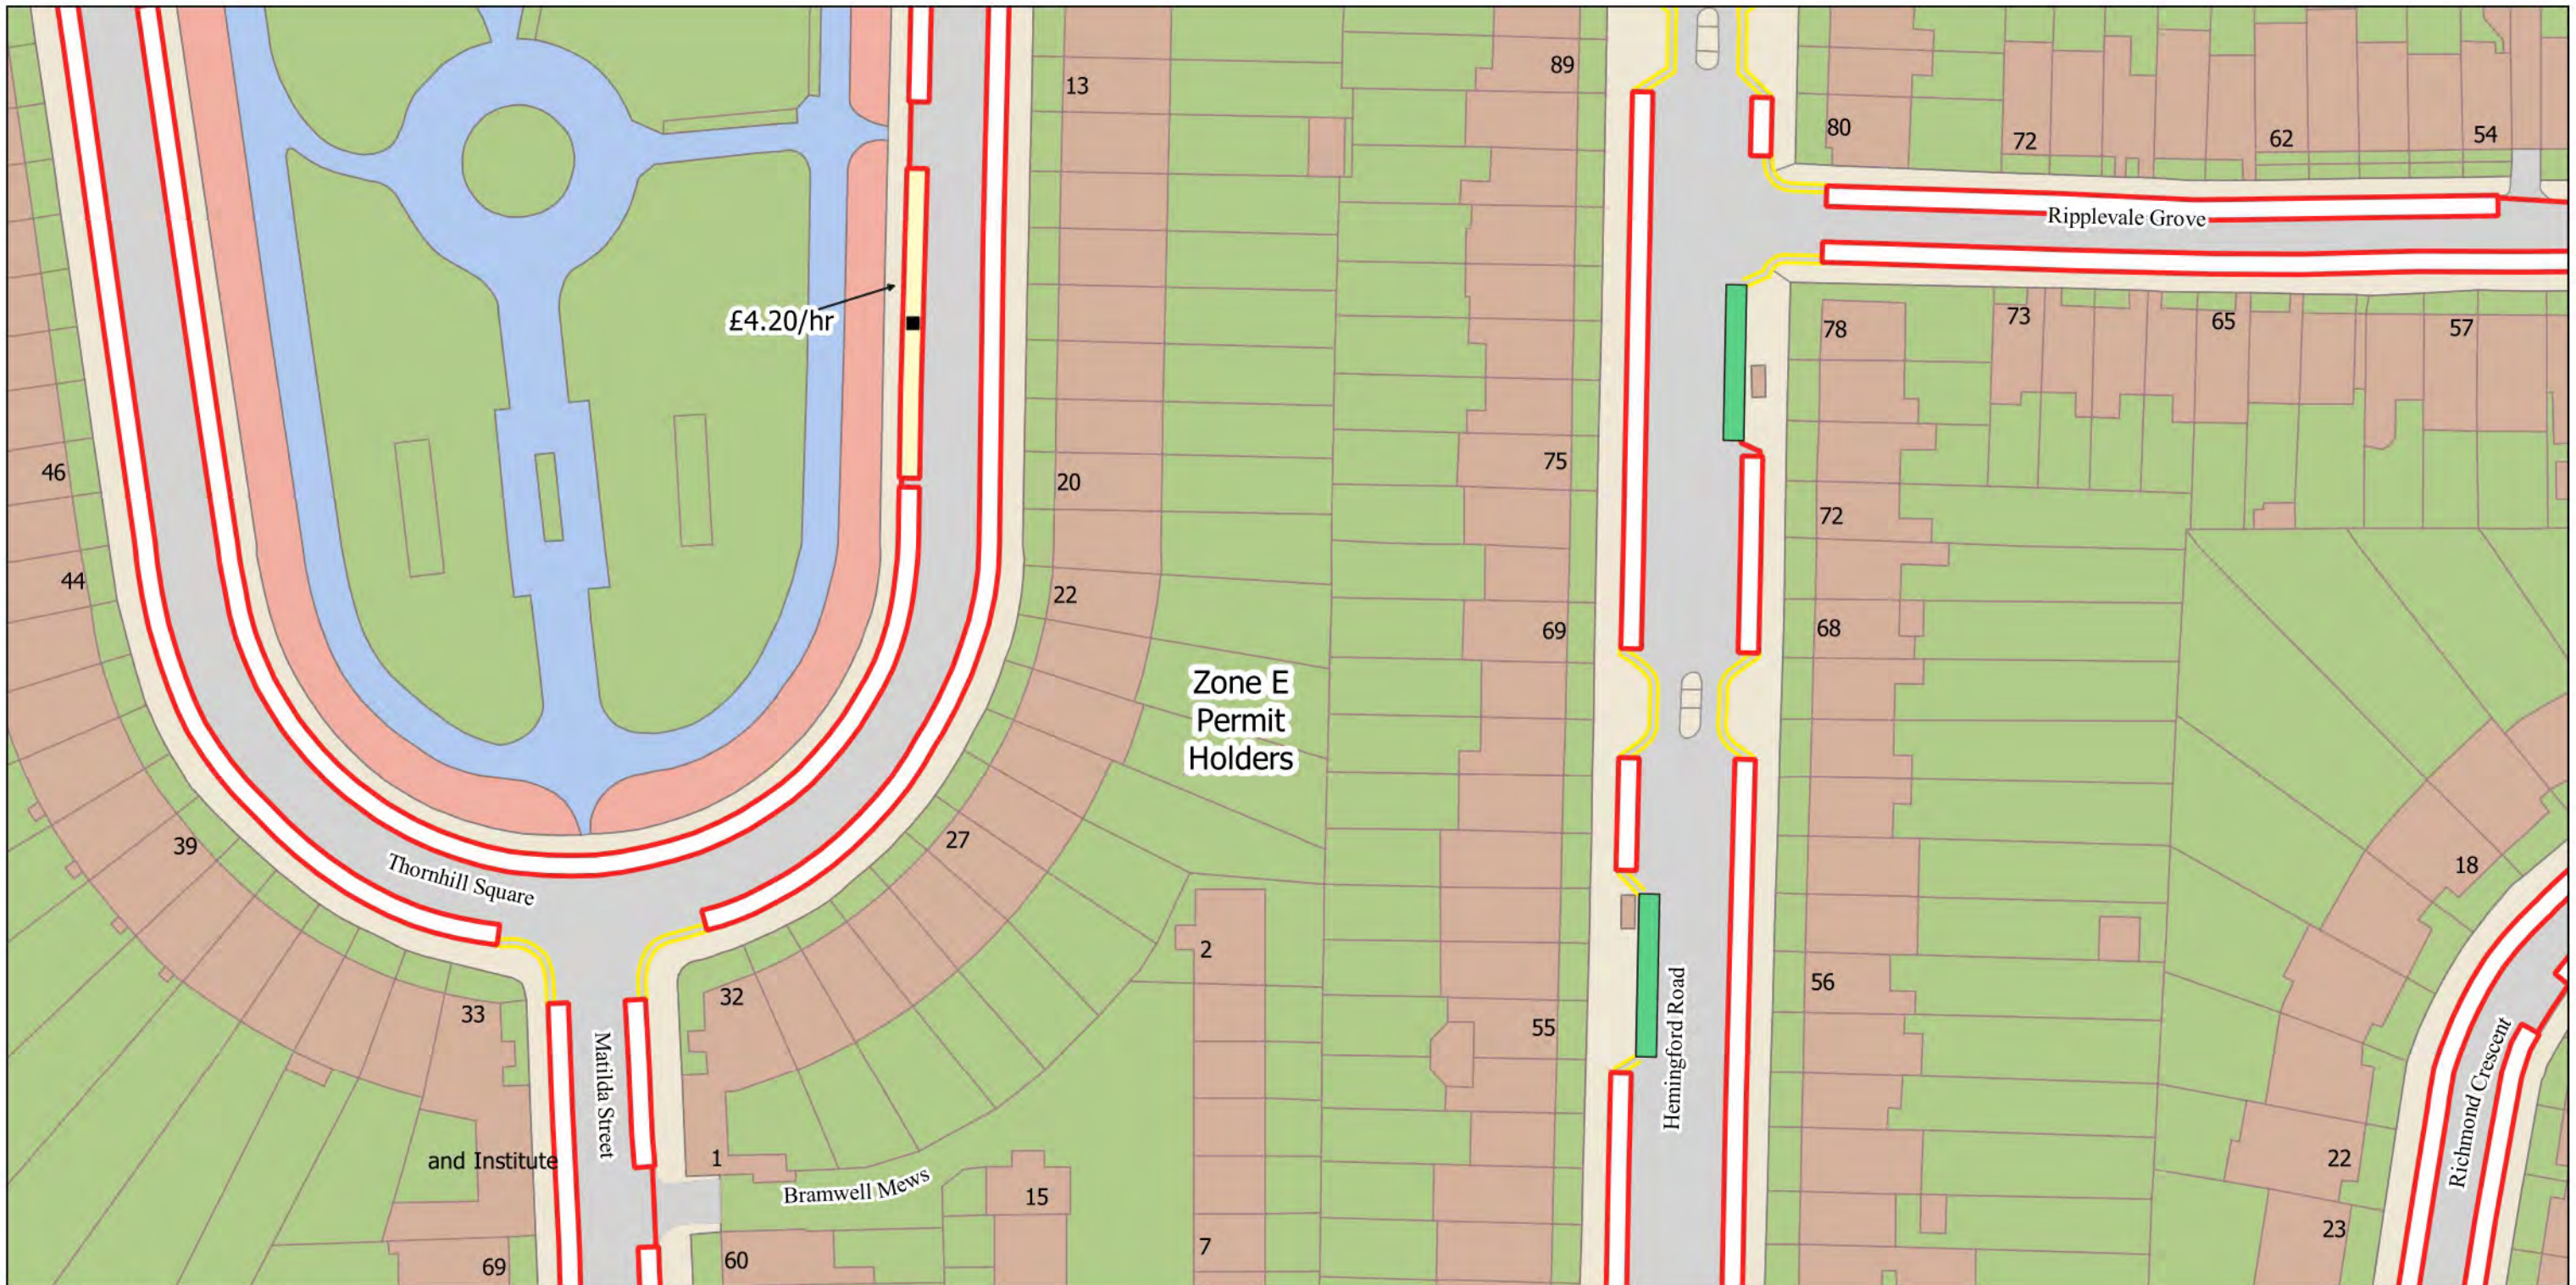

- No Waiting at any time
- No Waiting Mon-Fri 8.30am-6.30pm Sat 8.30am-1.30pm
- Resident Permit Mon-Fri 8.30am-6.30pm Sat 8.30am-1.30pm
- Bus Stop
- 2h Pay by Phone (1h NR) Mon-Fri 8.30am-6.30pm Sat 8.30am-1.30pm



- No Waiting at any time
- No Waiting Mon-Fri 8.30am-6.30pm Sat 8.30am-1.30pm
- Resident Permit Mon-Fri 8.30am-6.30pm Sat 8.30am-1.30pm
- Electric Vehicle Charging Point Parking Place
- 2h Pay by Phone (1h NR) Mon-Fri 8.30am-6.30pm Sat 8.30am-1.30pm
No Stopping at any time



The Islington (Charged-For Parking Places) (Amendment No. 3) Order 2022
 The Islington (Free Parking Places, Loading Places and Waiting, Loading and Stopping Restrictions) (Amendment No. 3) Order 2022
 © Crown copyright and database rights 2021. Ordnance Survey 100021551


Map Tile - AJ9 Revision Number - 1

Scale: 1:625
 Grid: AI9, AJ8, AJ10, AK9

Status: Confirmed

Effective From: 22/07/2022

Effective To: N/A

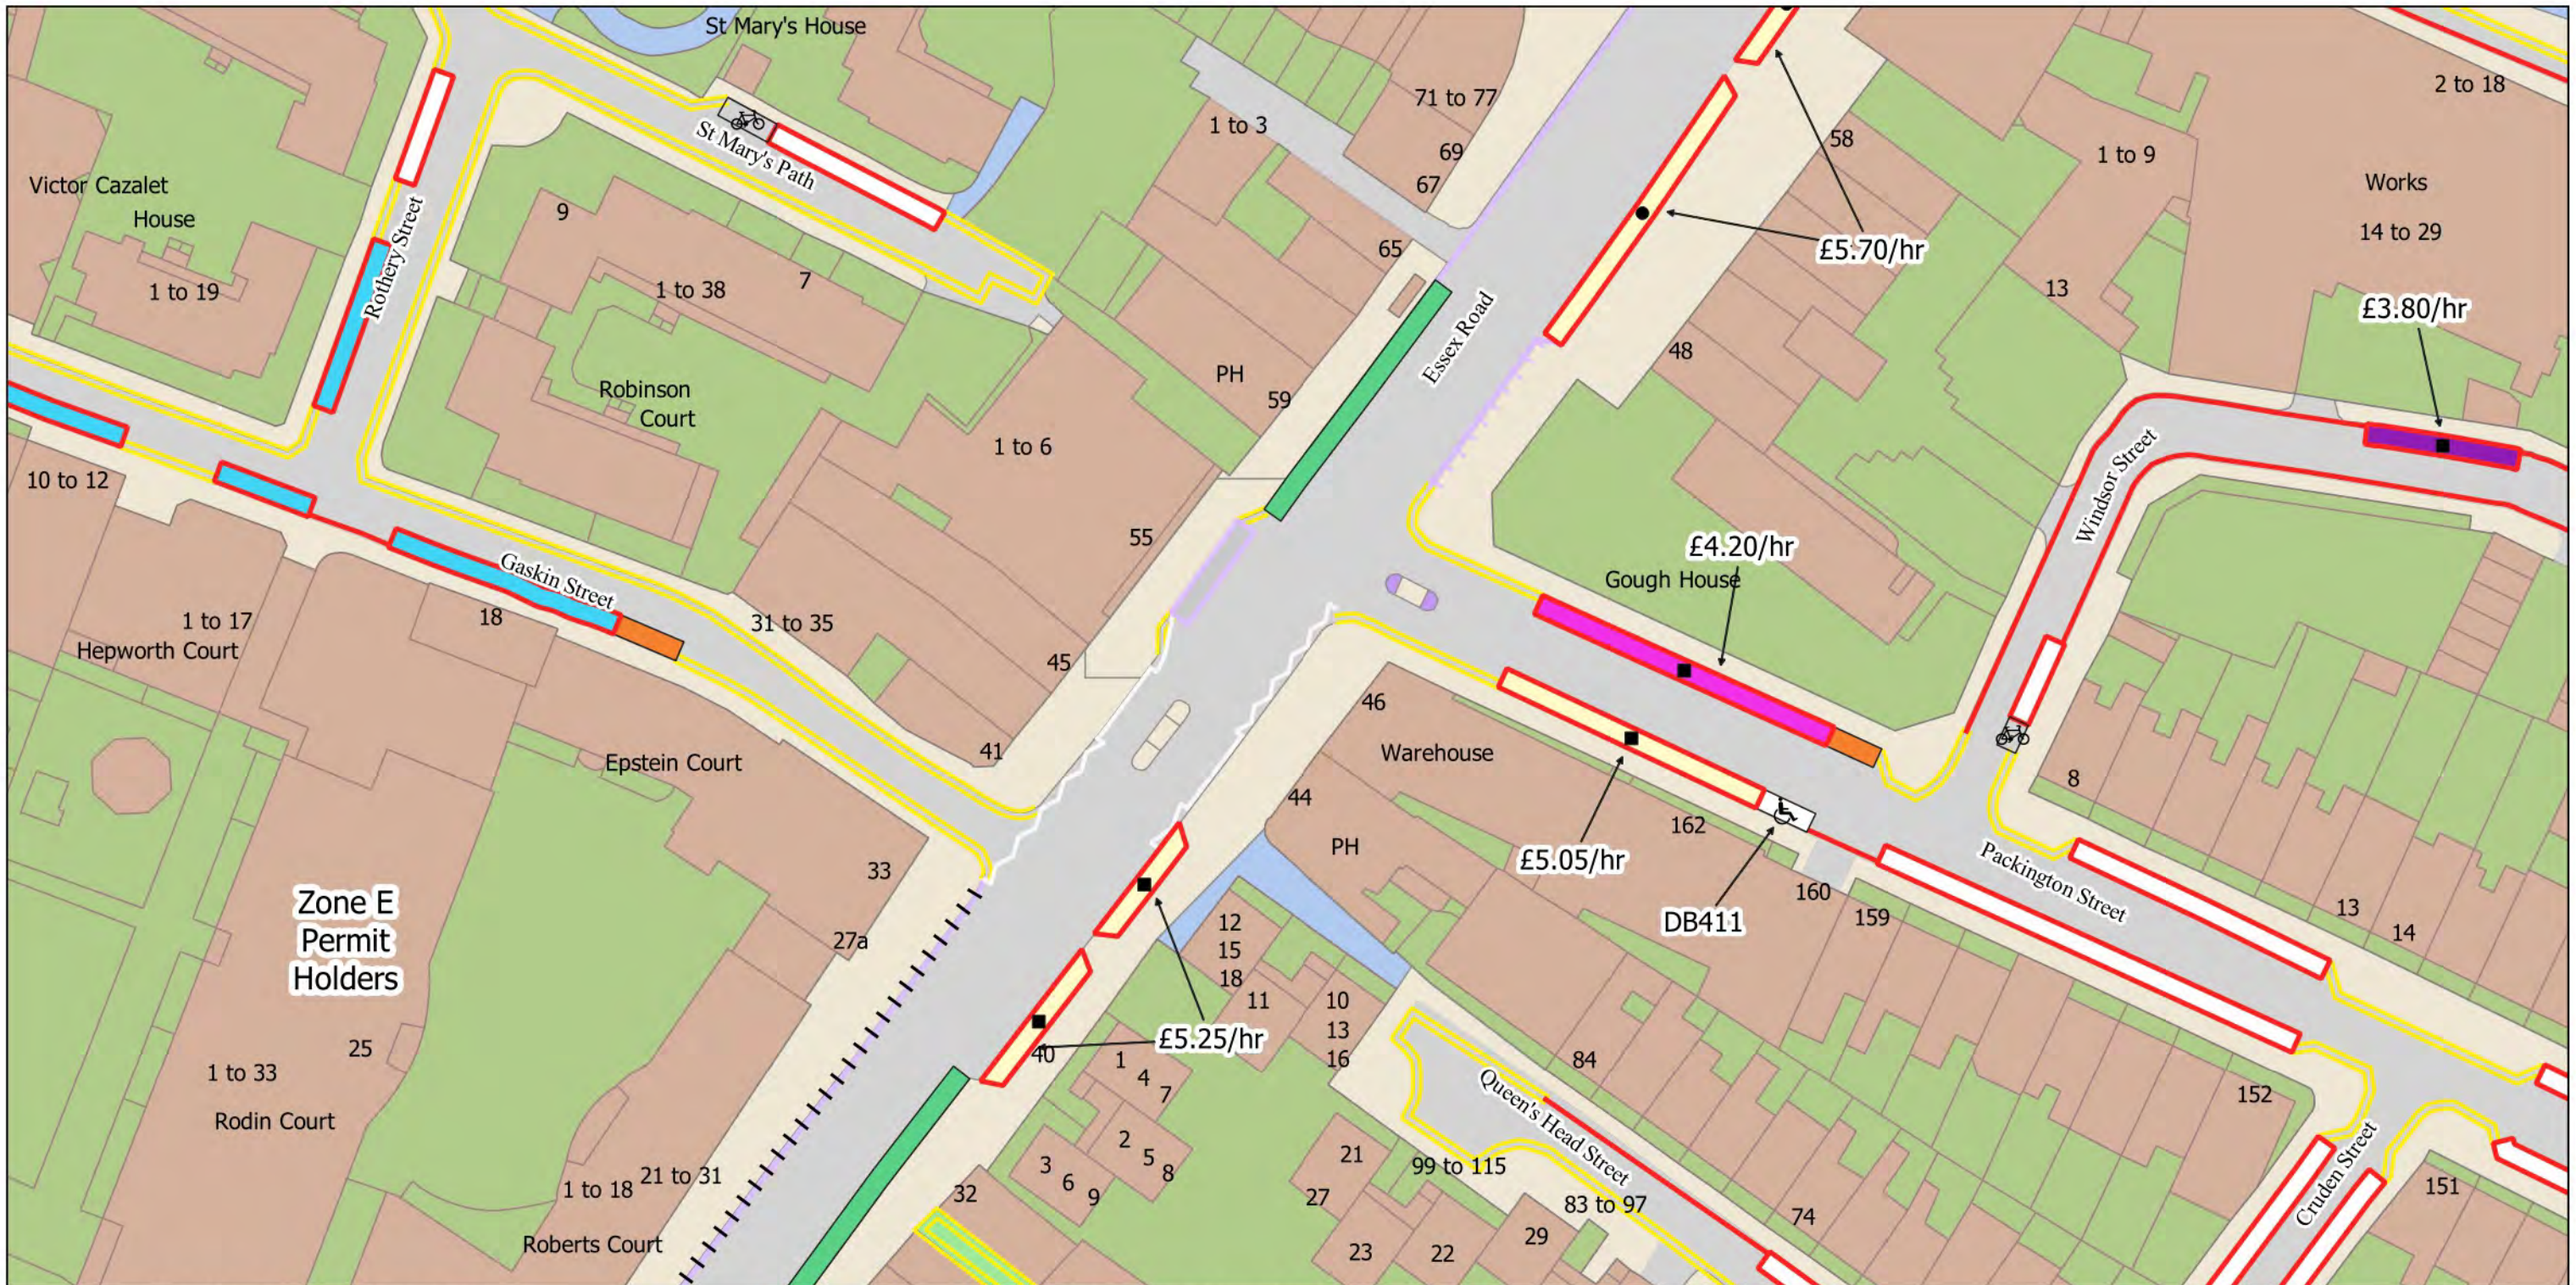


- | | |
|---|--|
| No Loading Mon-Sat 7am-10am 4pm-7pm | Business Permit Mon-Fri 8.30am-6.30pm Sat 8.30am-1.30pm |
| No Loading Mon-Sat 7am-7pm | Bus Stop |
| No Waiting at any time | Bikehangar |
| No Waiting Mon-Fri 8.30am-6.30pm Sat 8.30am-1.30pm | 2h Pay by Phone (1h NR) or Permit Holders Mon-Fri 8.30am-6.30pm Sat 8.30am-1.30pm |
| No Waiting Mon-Sat 7am-7pm | 2h Pay by Phone (1h NR) or Business Permit Mon-Fri 8.30am-6.30pm Sat 8.30am-1.30pm |
| Resident Permit Mon-Fri 8.30am-6.30pm Sat 8.30am-1.30pm | 2h Pay by Phone (1h NR) Mon-Fri 8.30am-6.30pm Sat 8.30am-1.30pm |
| Loading Bay Mon-Sat 7am-7pm | 1h Pay by Phone (1h NR) Mon-Fri 8.30am-6.30pm Sat 8.30am-1.30pm |
| Dedicated Disabled Persons Parking Place | No Stopping at any time |
| Car Club Parking Place | |



The Islington (Charged-For Parking Places) (Amendment No. 3) Order 2022
 The Islington (Free Parking Places, Loading Places and Waiting, Loading and Stopping Restrictions) (Amendment No. 3) Order 2022
 © Crown copyright and database rights 2021. Ordnance Survey 100021551

Map Tile - AK13 Revision Number - 1
 Status: Confirmed
 Effective From: 22/07/2022
 Effective To: N/A

Scale: AJ13
 1:625 AK12 + AK14
 AL13

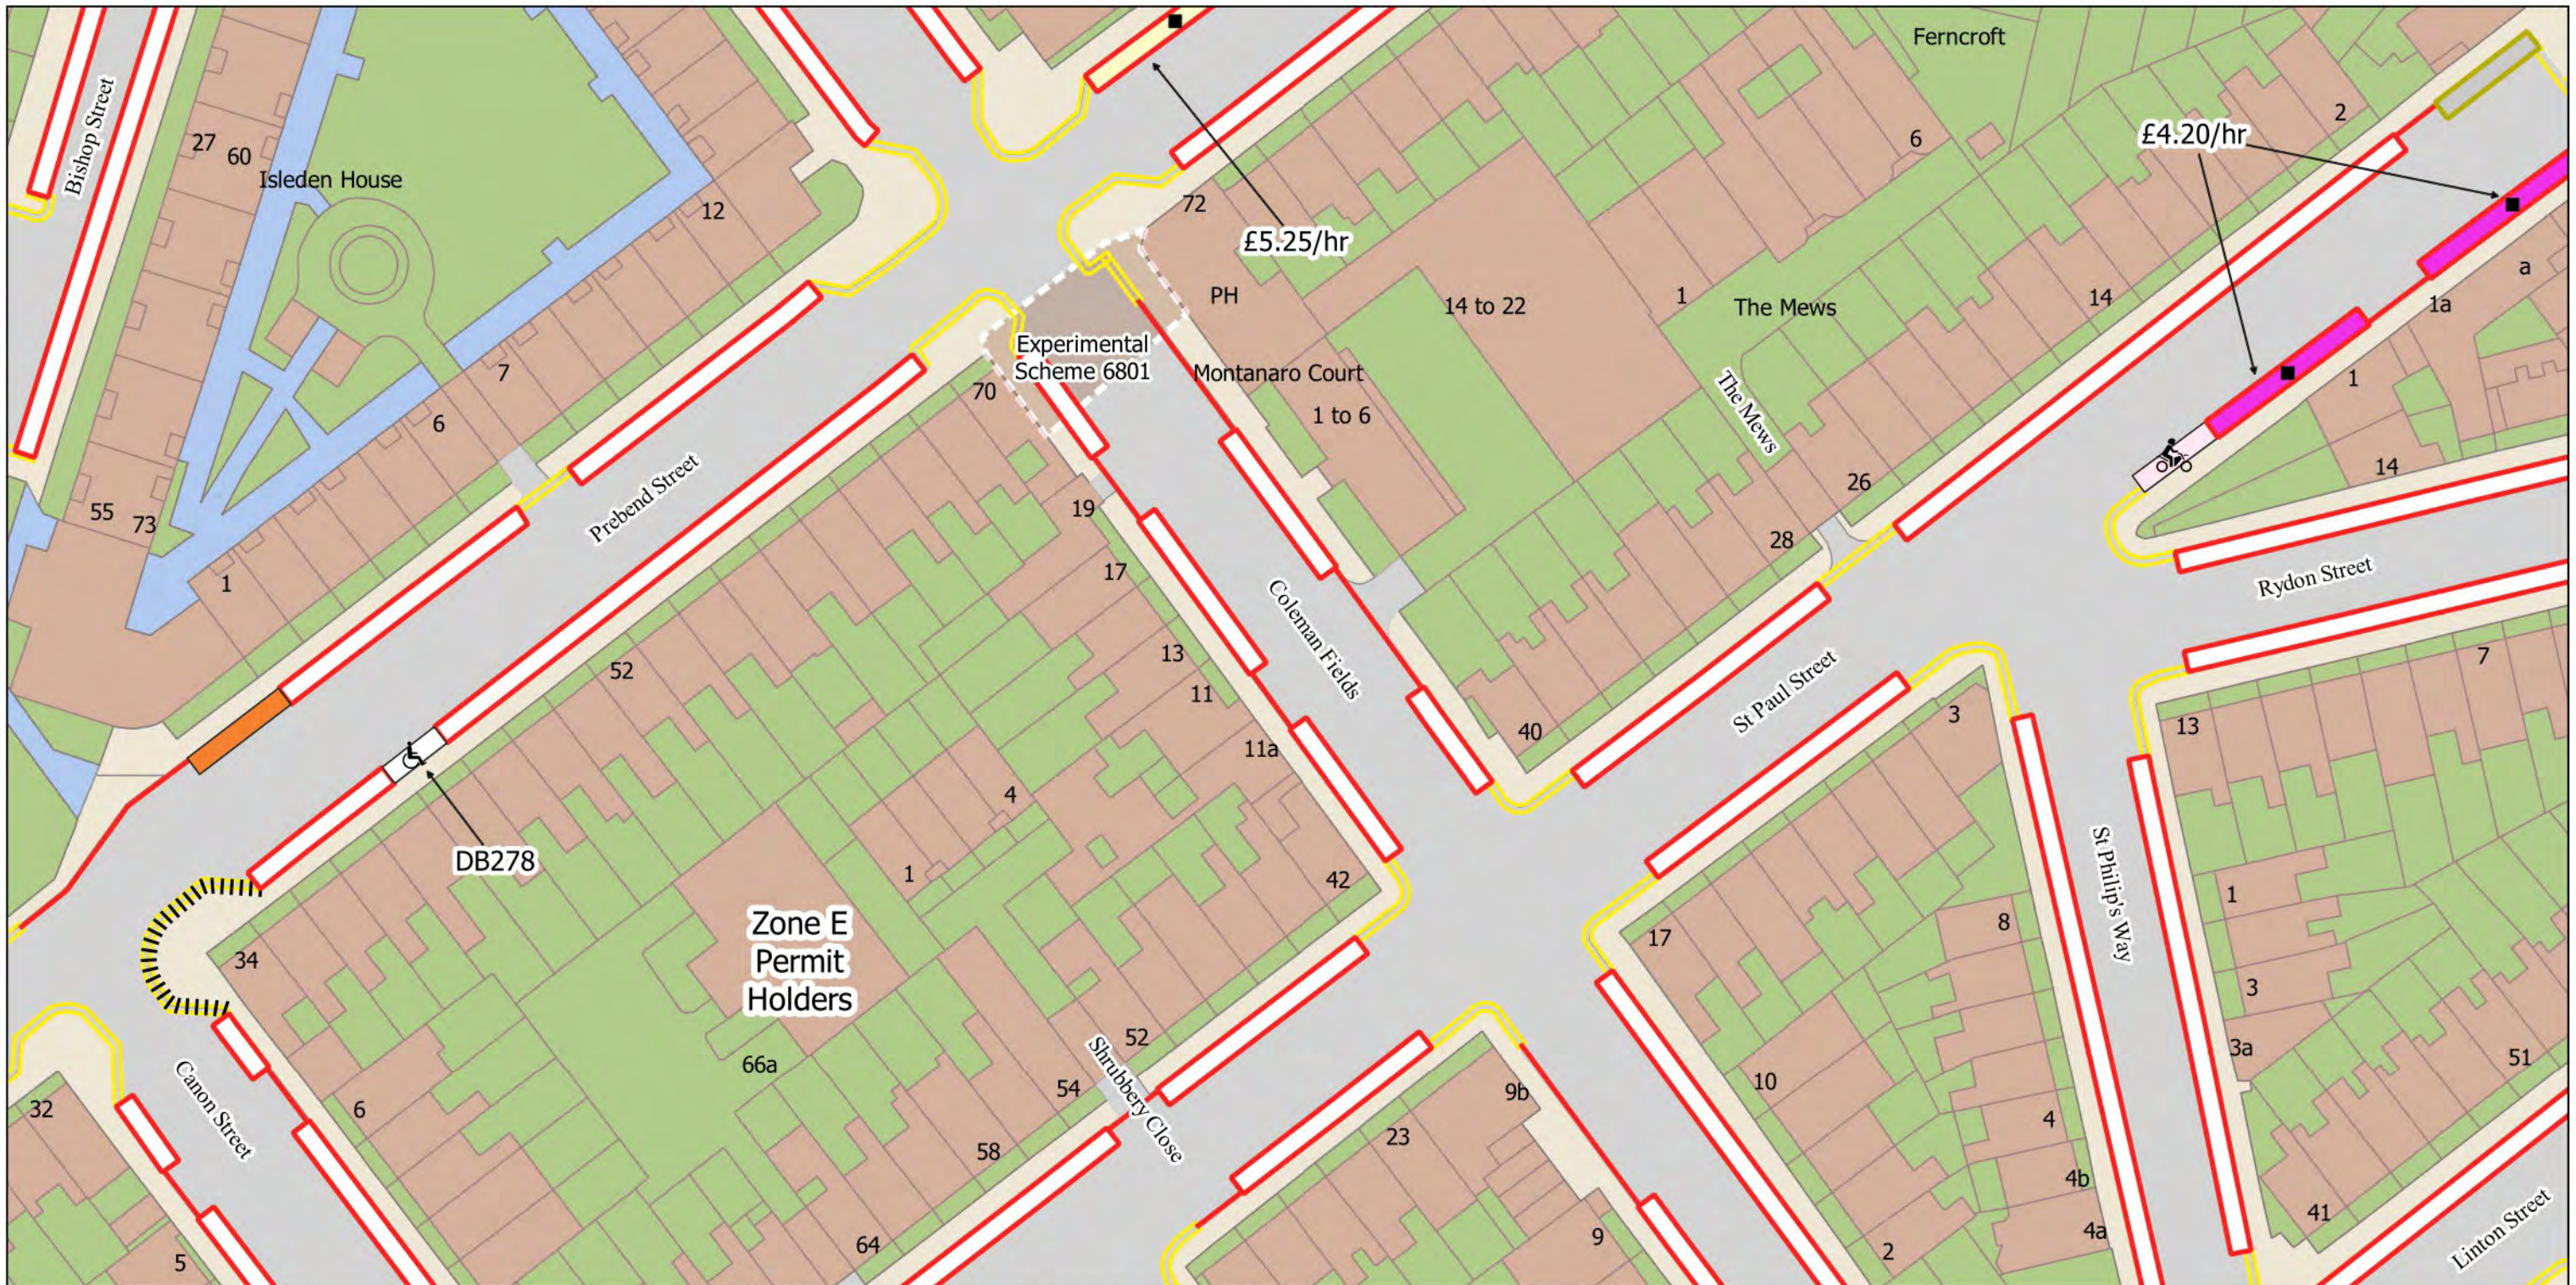

- ||||| No Loading at any time
- ==== No Waiting at any time
- No Waiting Mon-Fri 8.30am-6.30pm Sat 8.30am-1.30pm
- 🏍️ Solo Motorcycle Parking Place
- 🚗 Resident Permit Mon-Fri 8.30am-6.30pm Sat 8.30am-1.30pm
- 🚚 Loading Bay Mon-Fri 8am-6.30pm Sat 8.30am-1.30pm
- ♿️ Dedicated Disabled Persons Parking Place
- 🚗 Car Club Parking Place
- 📞 2h Pay by Phone (1h NR) or Business Permit Mon-Fri 8.30am-6.30pm Sat 8.30am-1.30pm
- 📞 2h Pay by Phone (1h NR) Mon-Fri 8.30am-6.30pm Sat 8.30am-1.30pm
- 🧪 Experimental Area



- No Waiting at any time
- No Waiting Mon-Fri 8.30am-6.30pm Sat 8.30am-1.30pm
- Resident Permit Mon-Fri 8.30am-6.30pm Sat 8.30am-1.30pm
- Electric Vehicle Charging Point Parking Place
- Disabled Persons Parking Place 1h Max Stay 2h (NR)
- Cycle Hire
- 2h Pay by Phone (1h NR) Mon-Fri 8.30am-6.30pm Sat 8.30am-1.30pm



The Islington (Charged-For Parking Places) (Amendment No. 3) Order 2022
 The Islington (Free Parking Places, Loading Places and Waiting, Loading and Stopping Restrictions) (Amendment No. 3) Order 2022
 © Crown copyright and database rights 2021. Ordnance Survey 100021551

Map Tile - AM9 Revision Number - 1
Status: Confirmed
Effective From: 22/07/2022
Effective To: N/A

Scale: 1:625 AM8
 AL9
 AM10
 AN9